

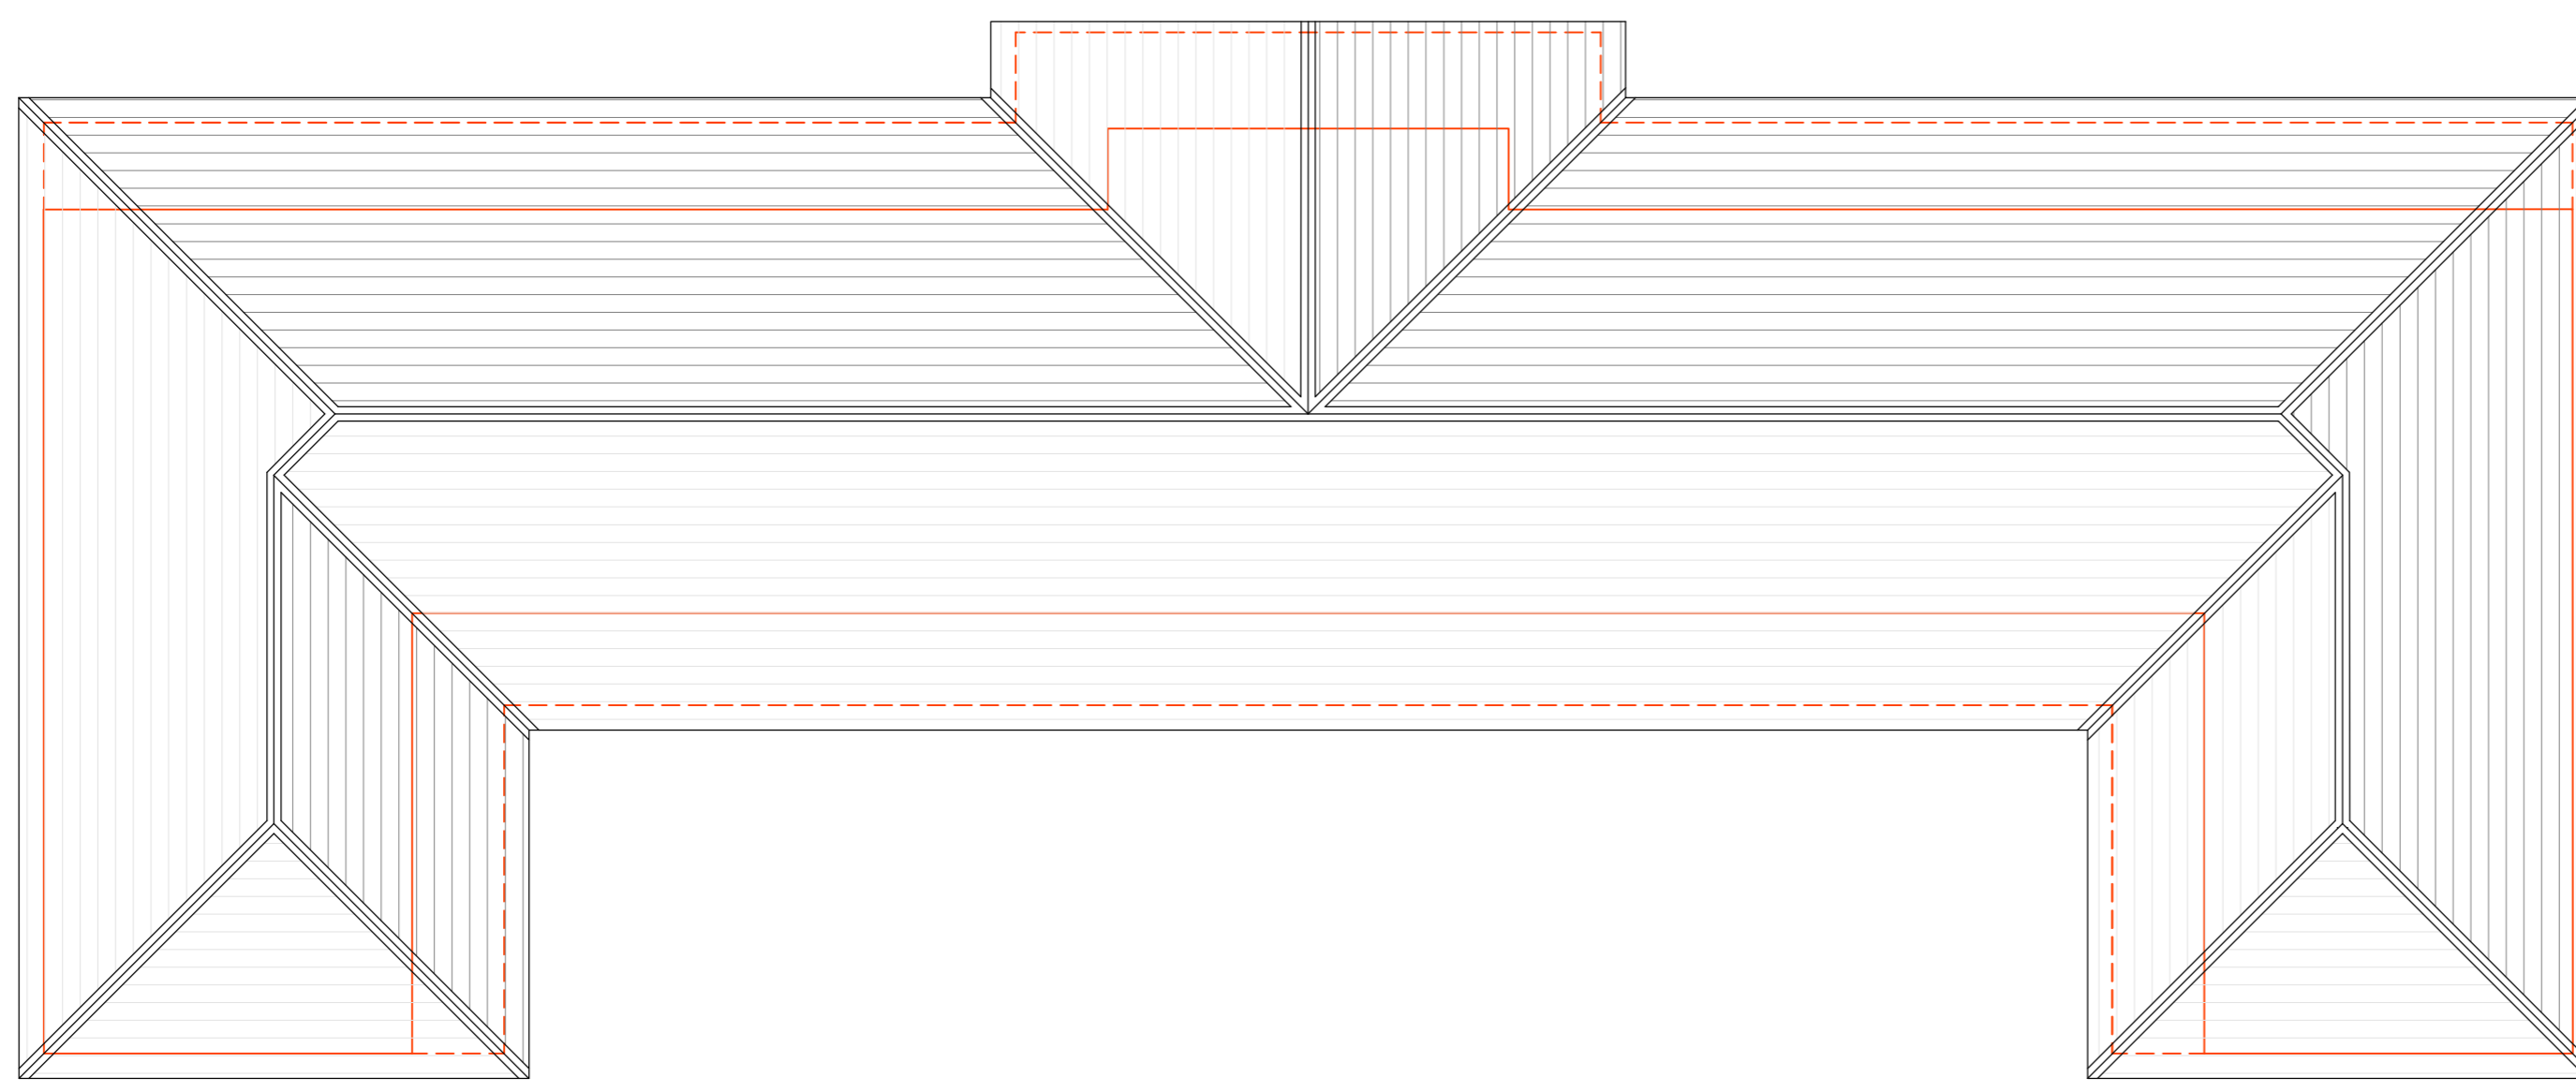


**NOTES:**


© THIS DRAWING IS COPYRIGHT AND REMAINS THE PROPERTY OF RPS DESIGN GROUP LTD. DO NOT SCALE FROM THIS DRAWING OTHER THAN FOR THE PURPOSE OF PLANNING - ALL DIMENSIONS TO BE CHECKED ON SITE.

 


**EXISTING ROOF PLAN**  
Scale 1:100

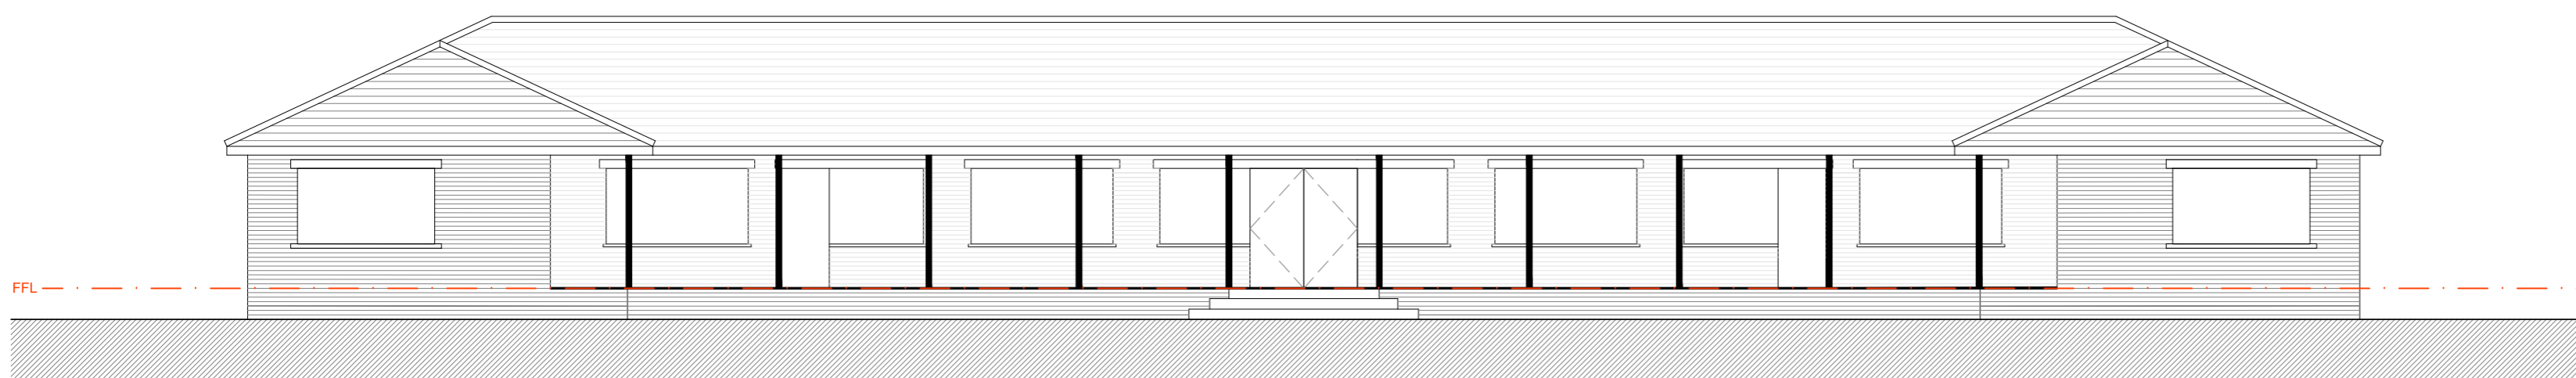


**EXISTING FRONT ELEVATION (south-eastern)**  
Scale 1:100

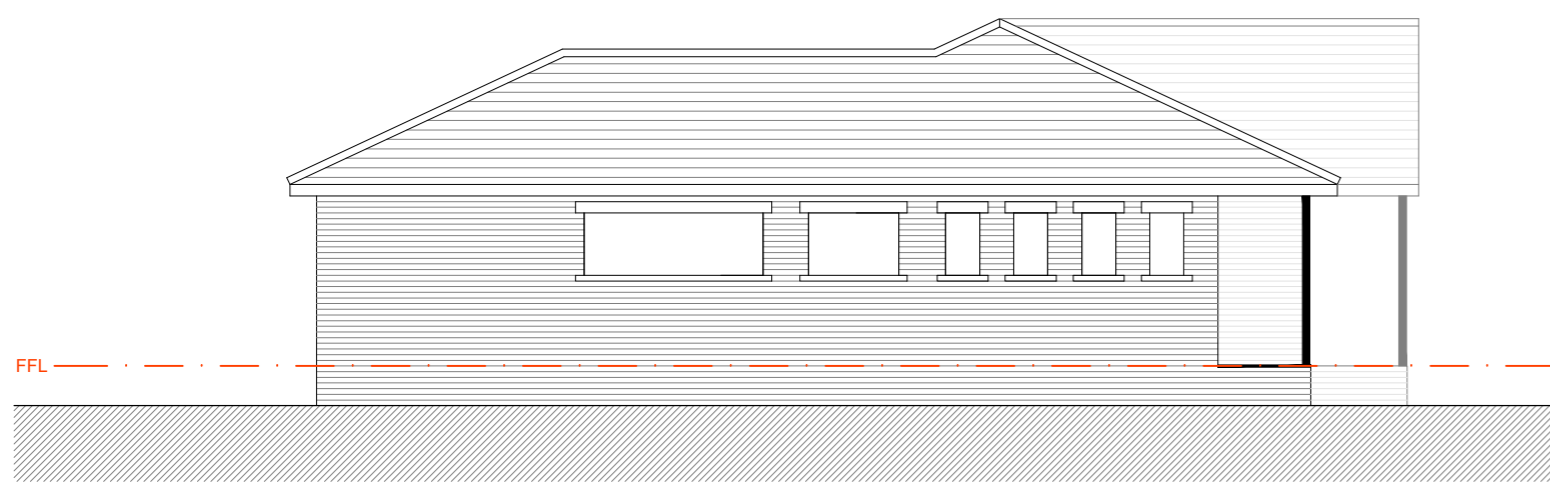


**EXISTING SIDE ELEVATION 1 (north-eastern)**  
Scale 1:100

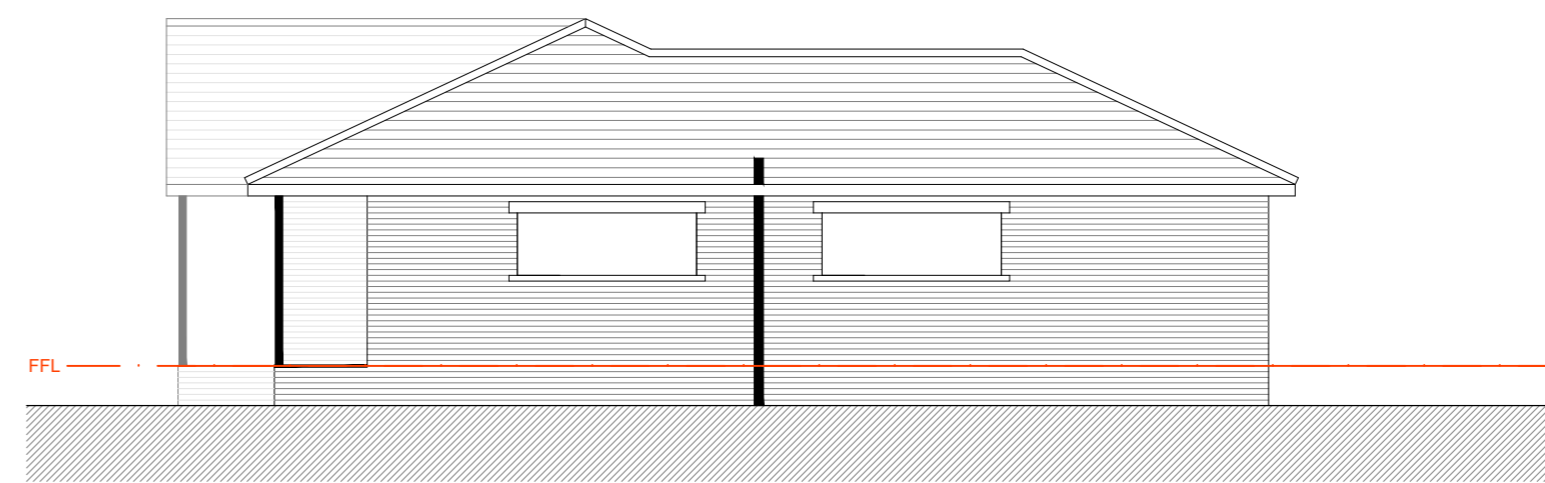

**EXISTING SIDE ELEVATION 2 (south-eastern)**  
Scale 1:100

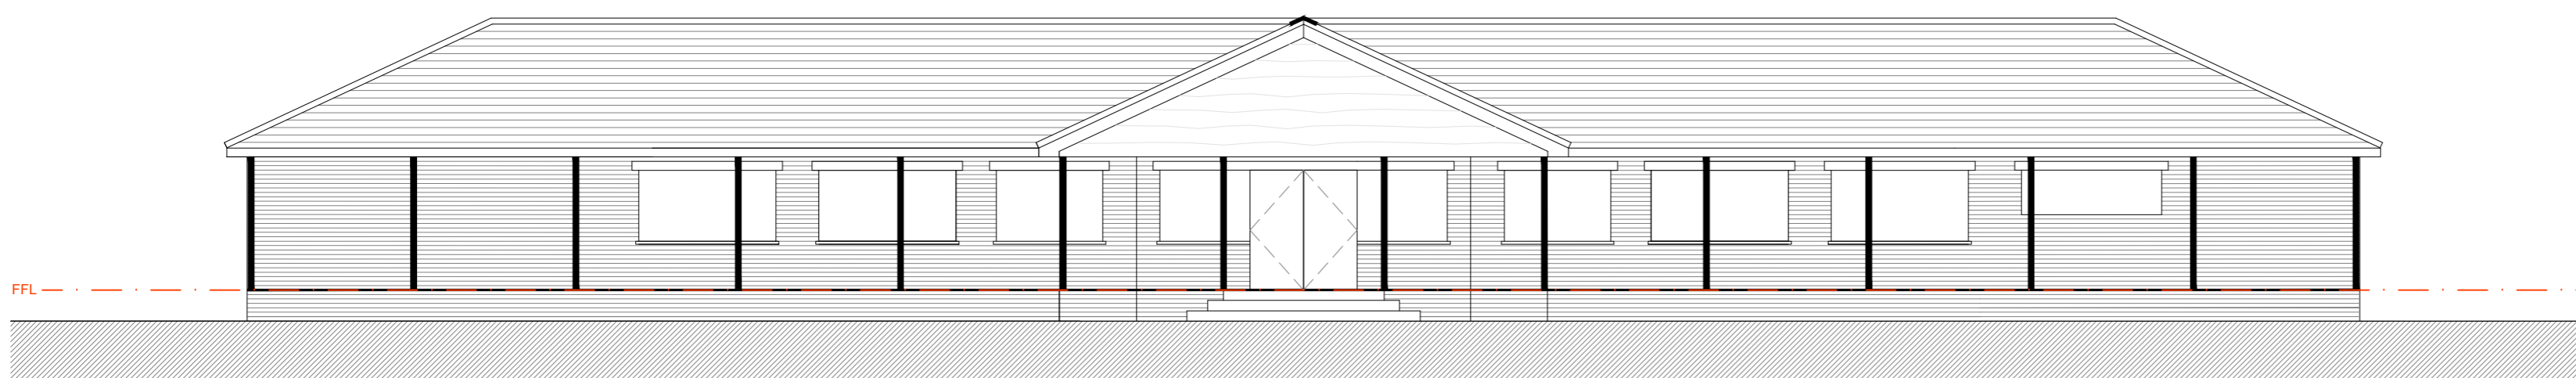

**EXISTING REAR ELEVATION (north-western)**  
Scale 1:100

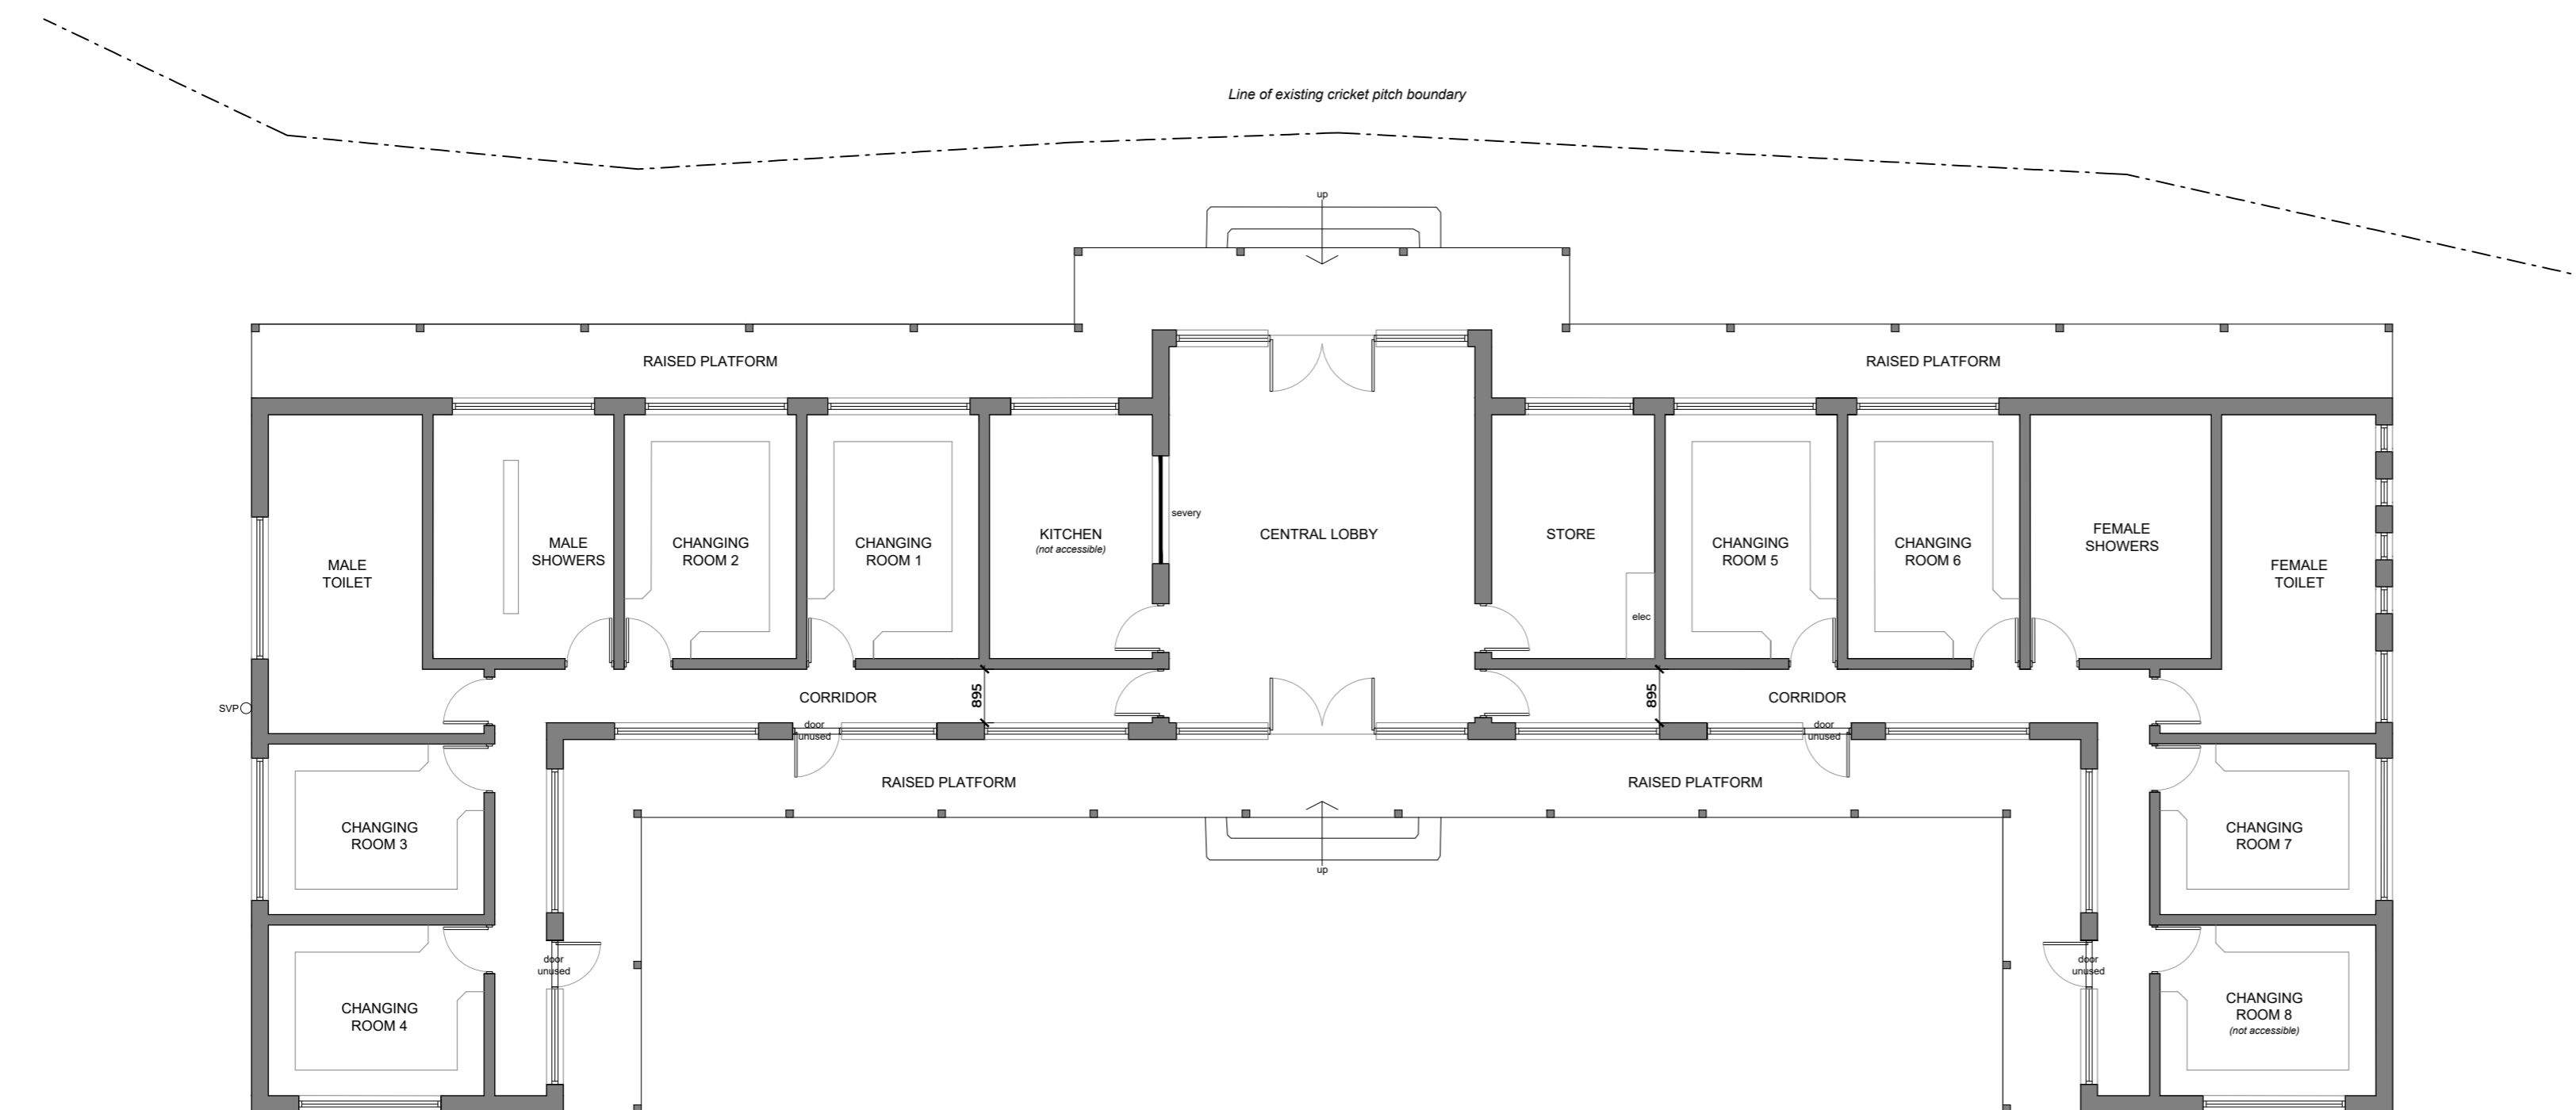

**EXISTING FLOOR LAYOUT PLAN**  
Scale 1:100

**REVISION NOTES**



**DESIGN GROUP**

0845 5442005

rpsdesigngroup.co.uk

Project No: 24.10\_Cottam Hall Sports Pavilion

Client: Wyre Council

Site Address:  
Cottam Hall Playing Fields, Poulton-le-Fylde  
FY6 7RH

Drawing Title:  
Existing Pavilion Plans and Elevations

Date: June '24 Scale: 1:100 @ A1

Drawn by: Checked by:

SS/RWM

AC

Drawing No:  
**L102**  
STATUS:  
PRELIMINARY