

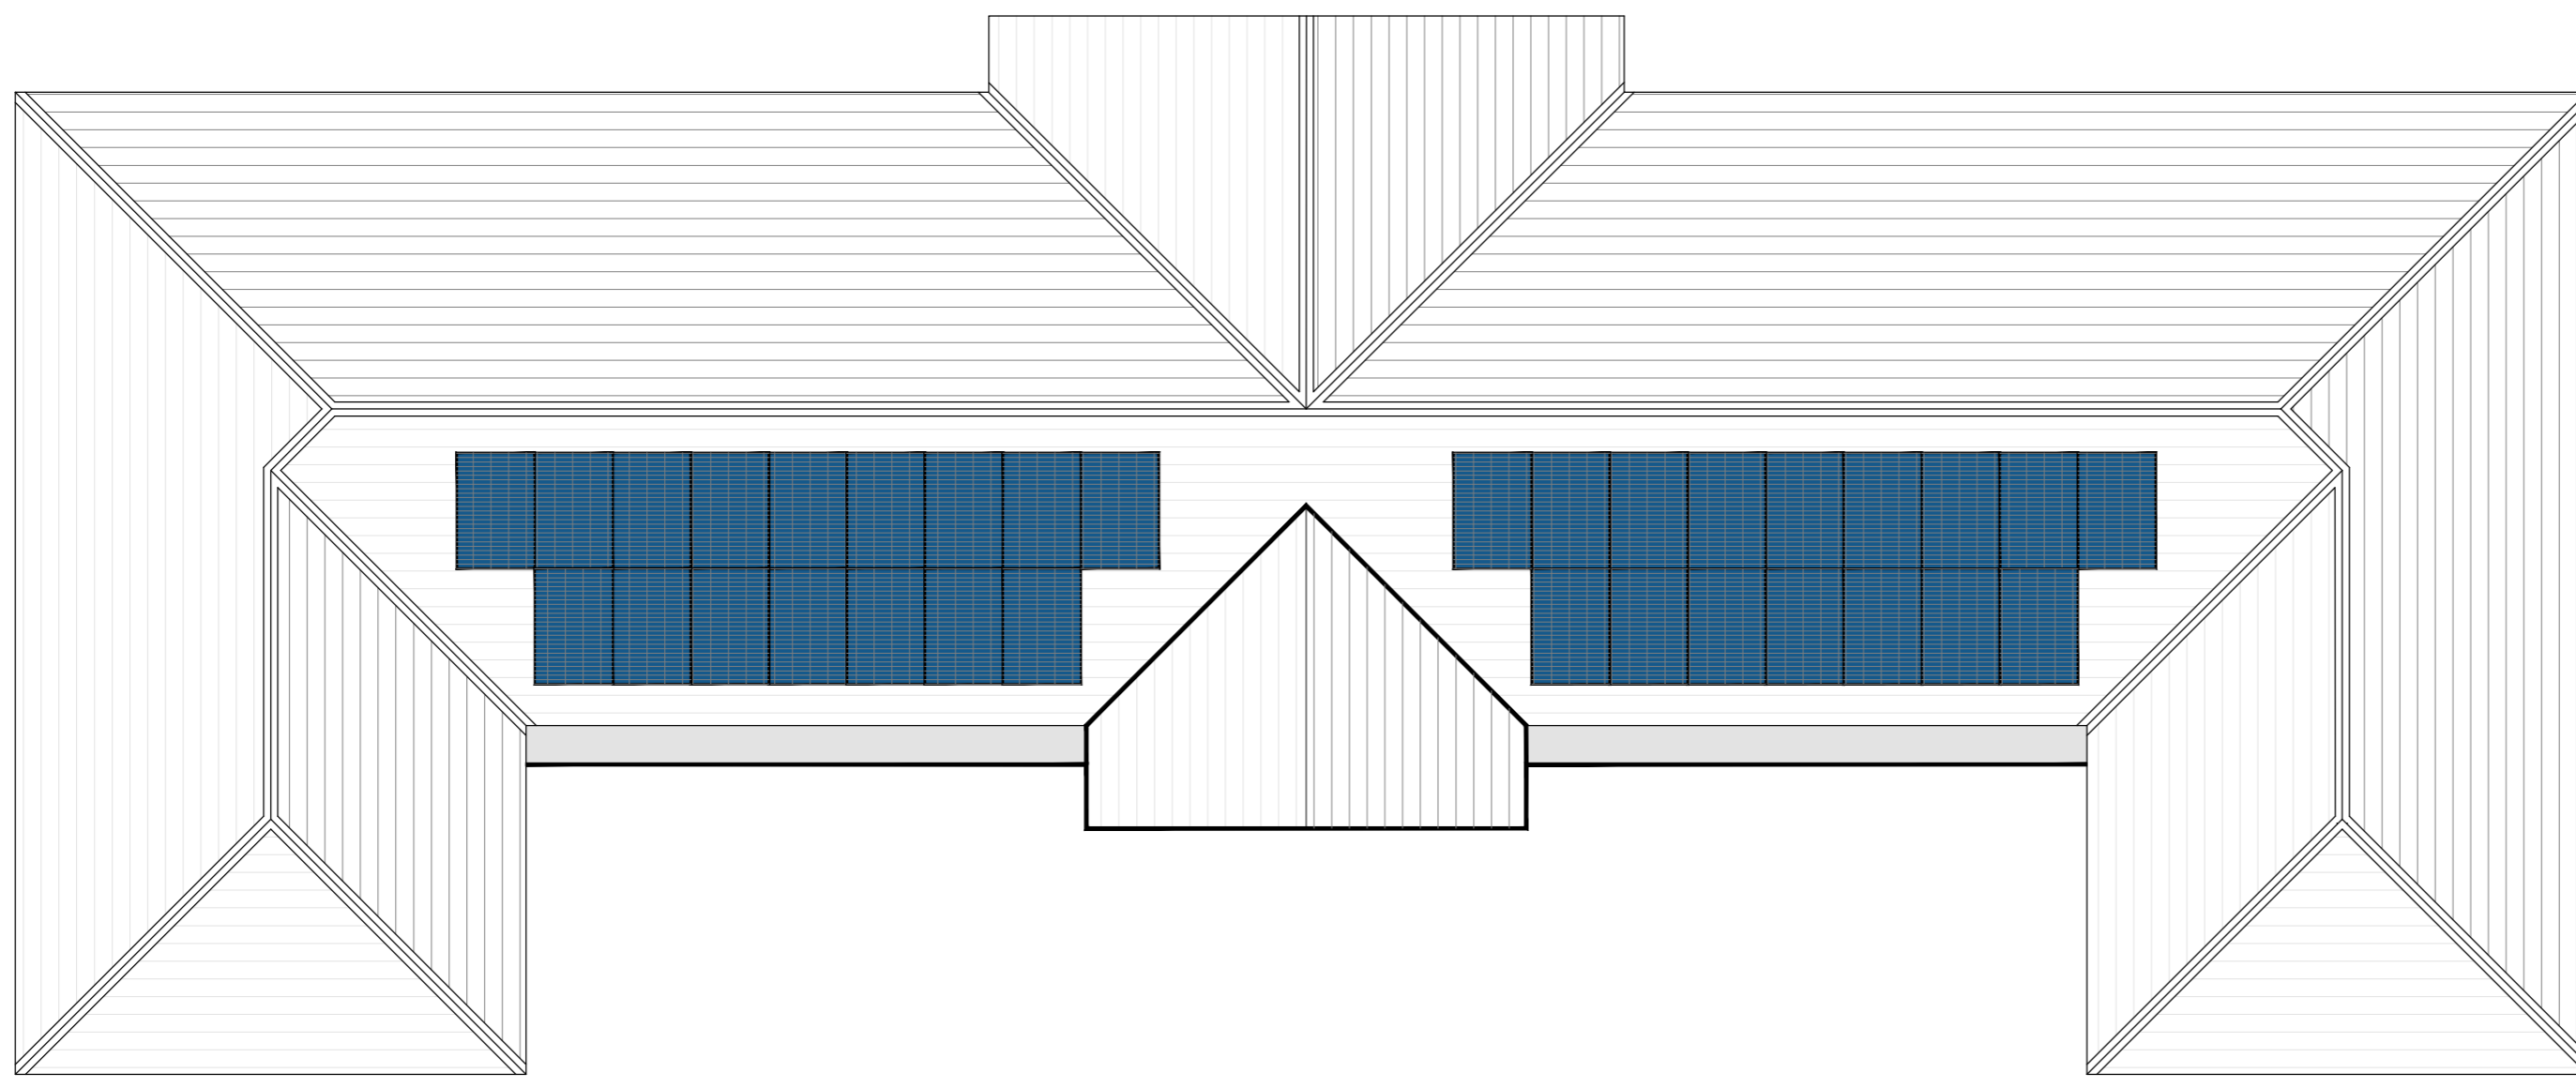


NOTES:


© THIS DRAWING IS COPYRIGHT AND REMAINS THE PROPERTY OF RPS DESIGN GROUP LTD. DO NOT SCALE FROM THIS DRAWING OTHER THAN FOR THE PURPOSE OF PLANNING - ALL DIMENSIONS TO BE CHECKED ON SITE.

 


PROPOSED ROOF PLAN
Scale 1:100

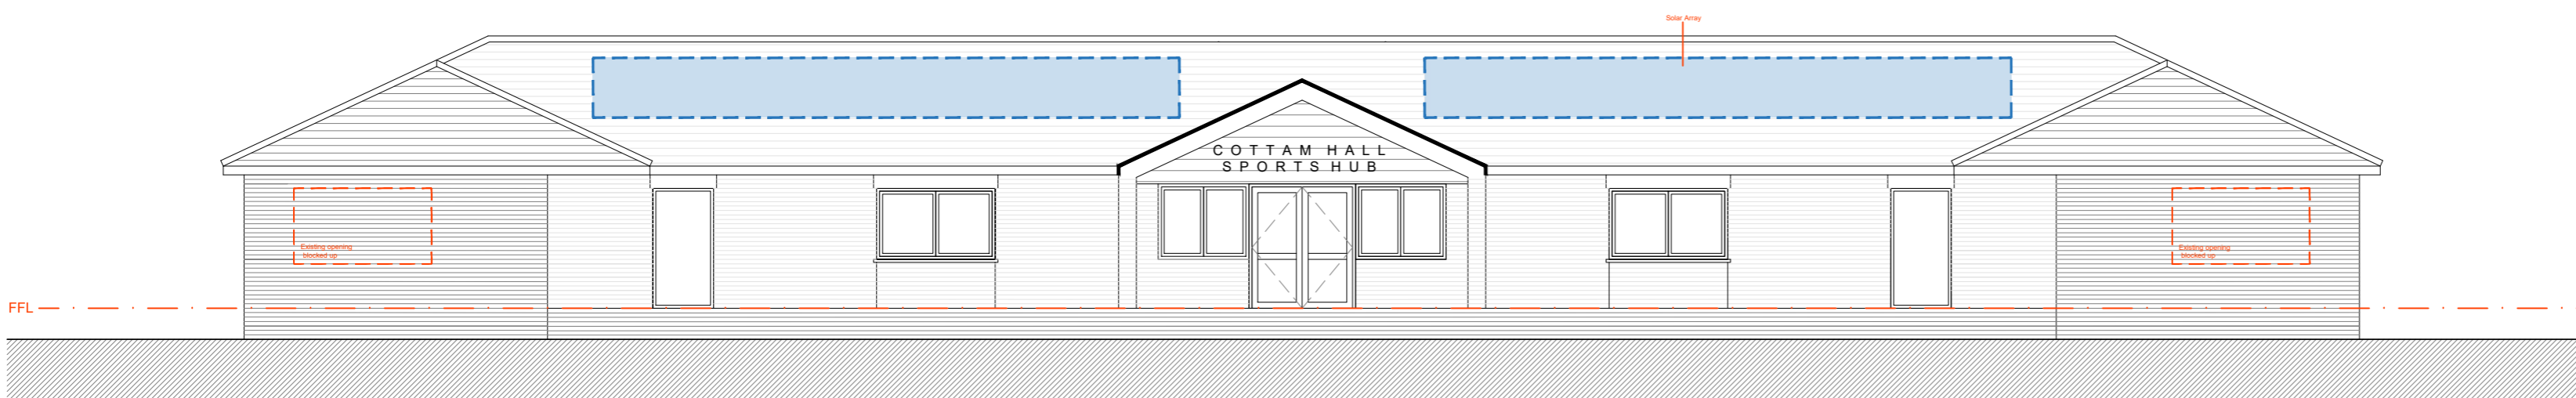


PROPOSED FRONT ELEVATION (south-eastern)
Scale 1:100

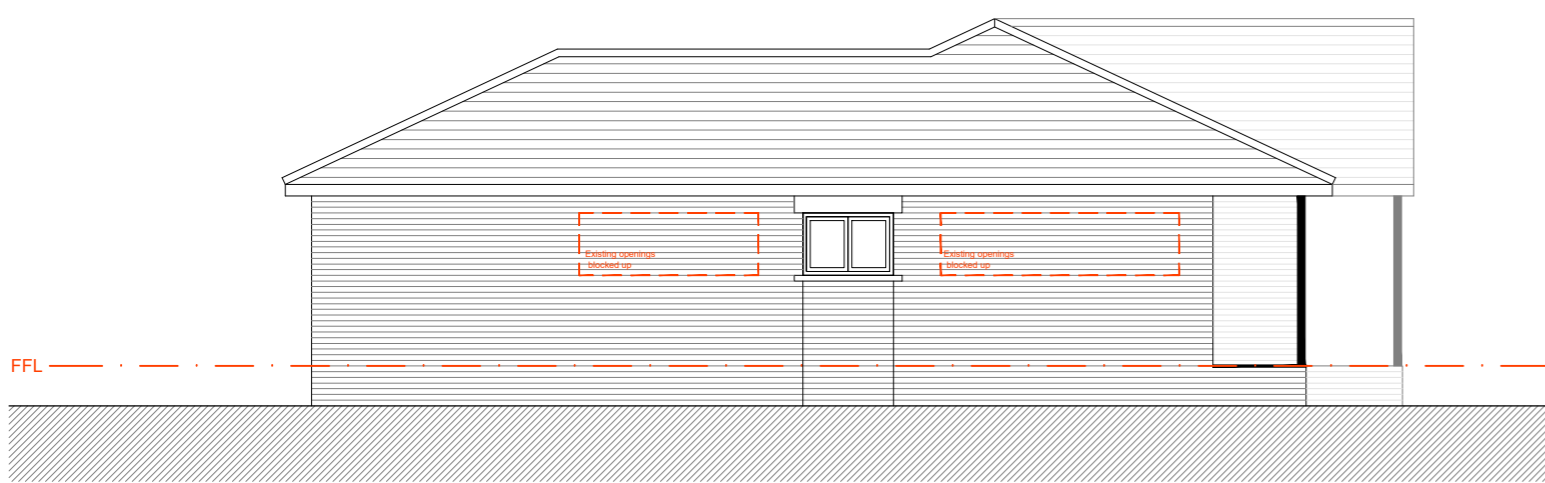


PROPOSED SIDE ELEVATION 1 (north-eastern)
Scale 1:100

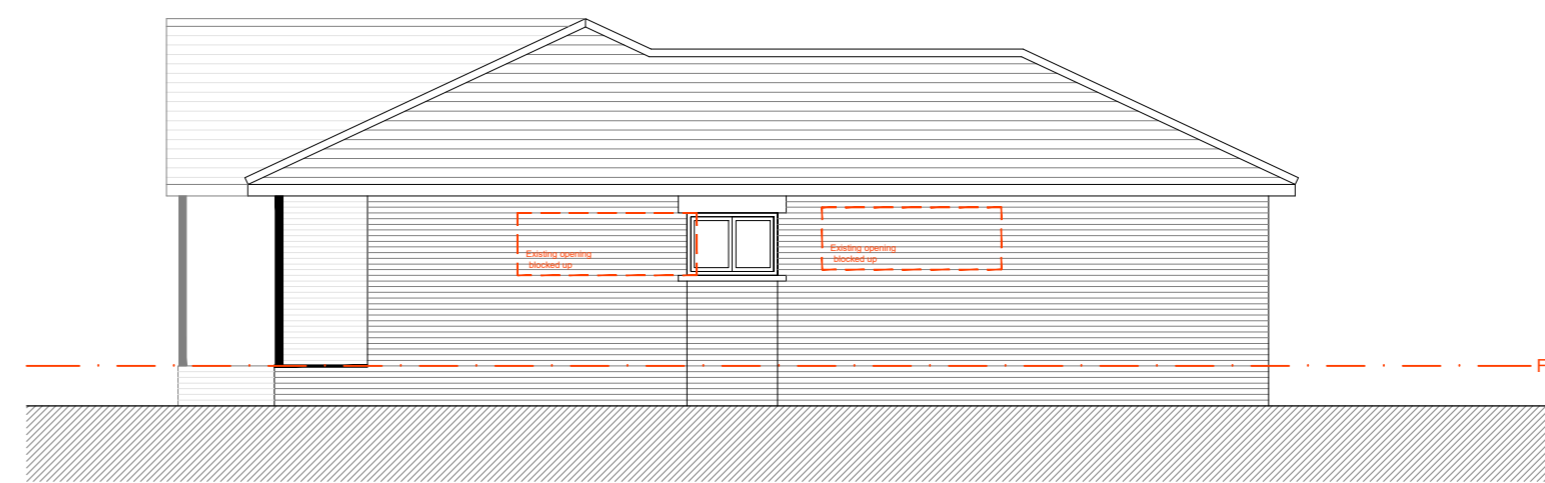

PROPOSED SIDE ELEVATION 2 (south-eastern)
Scale 1:100

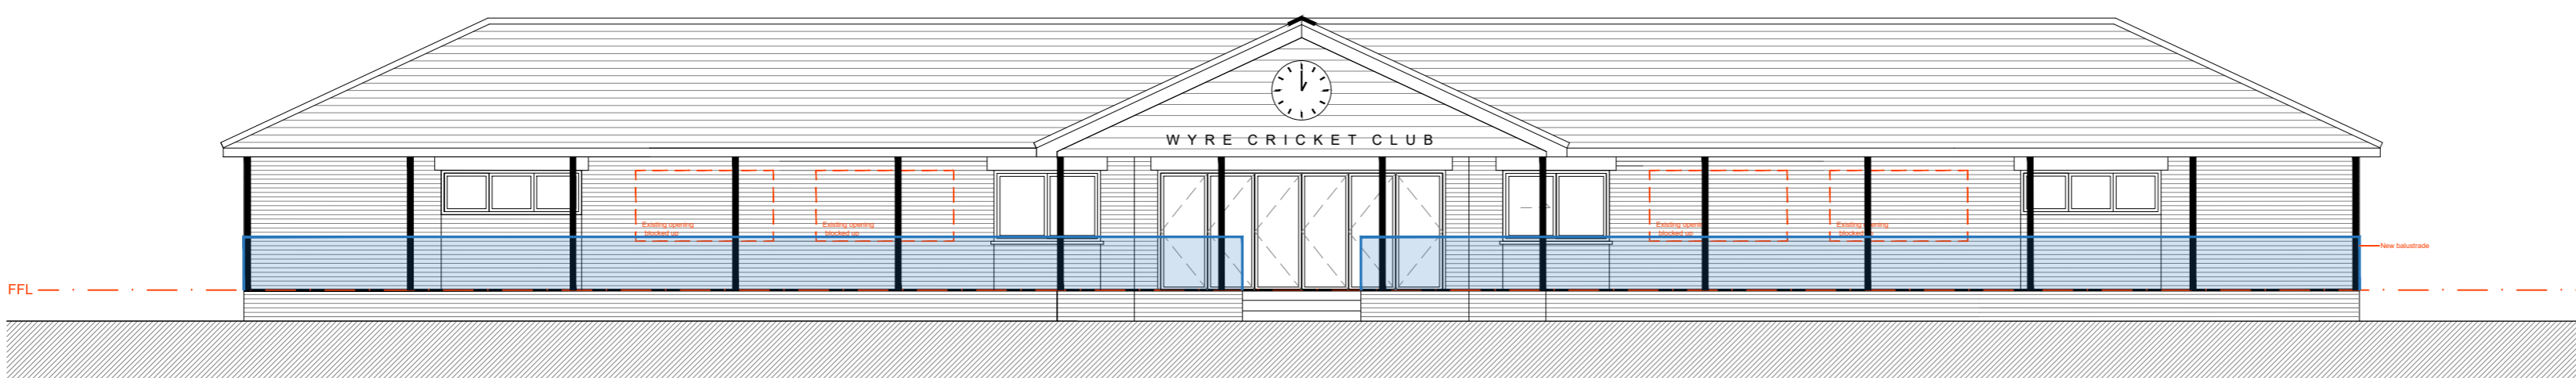

PROPOSED REAR ELEVATION (north-western)
Scale 1:100

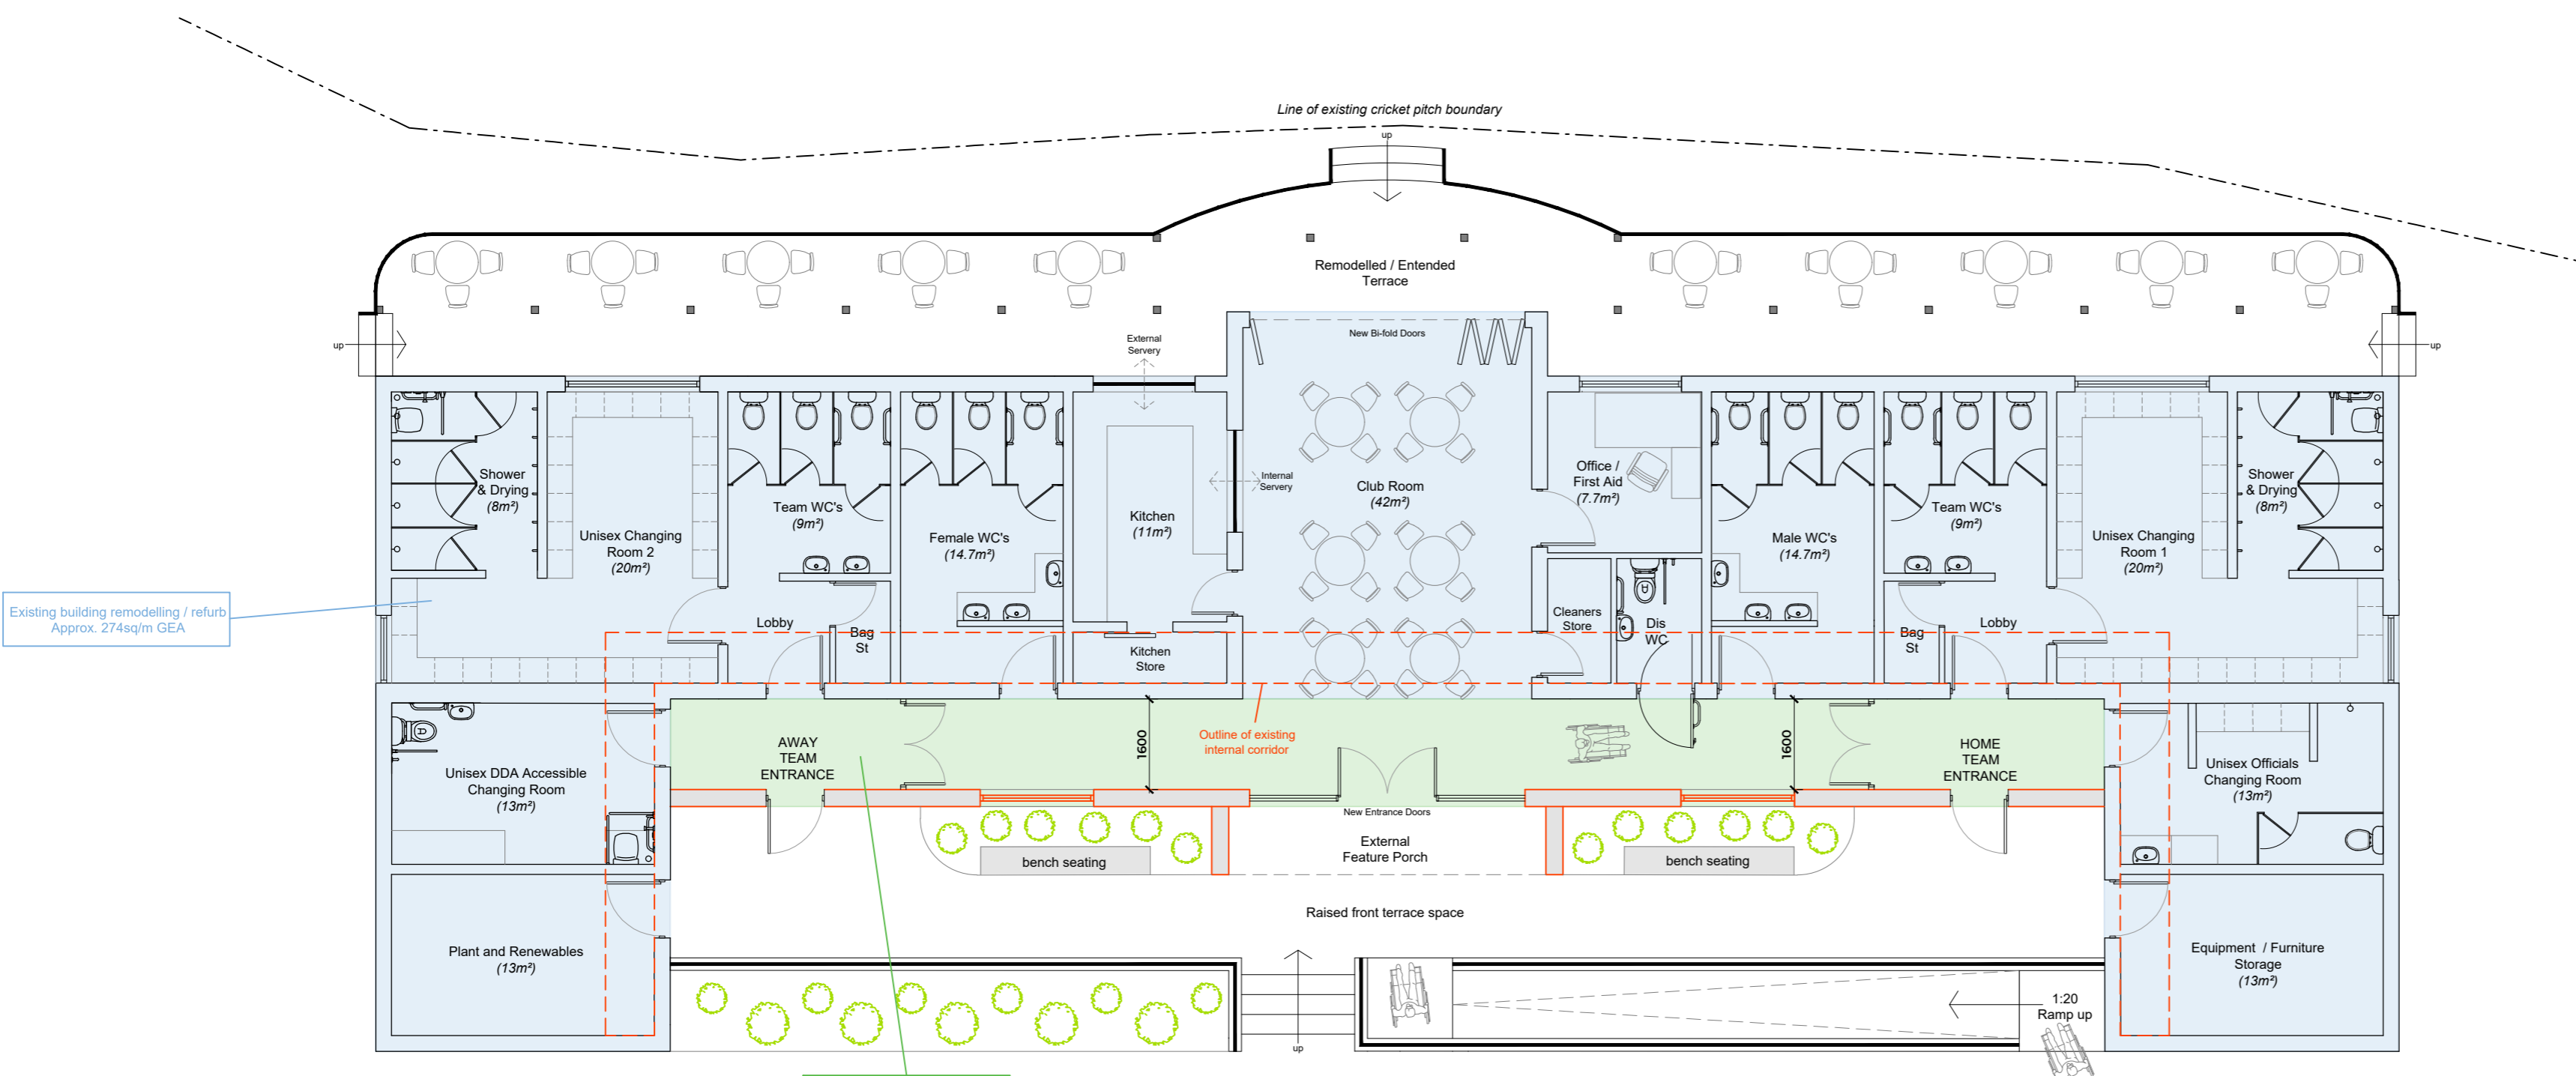

PROPOSED FLOOR LAYOUT PLAN
Scale 1:100

REVISION NOTES



DESIGN GROUP

0845 5442005

rpsdesigngroup.co.uk

Project No: 24.10_Cottam Hall Sports Pavilion

Client: Wyre Council

Site Address:
Cottam Hall Playing Fields, Poulton-le-Fylde
FY6 7RH

Drawing Title:
Proposed Pavilion Plans and Elevations

Date: June '24 **Scale:** 1:100 @ A1

Drawn by: **Checked by:**

SS/RWM

AC

Drawing No:
L103
STATUS:
PRELIMINARY