


Item 1

21/00502/FULMAJ

Former Movern Care Home
Thornton-Cleveleys



Site Location Plan

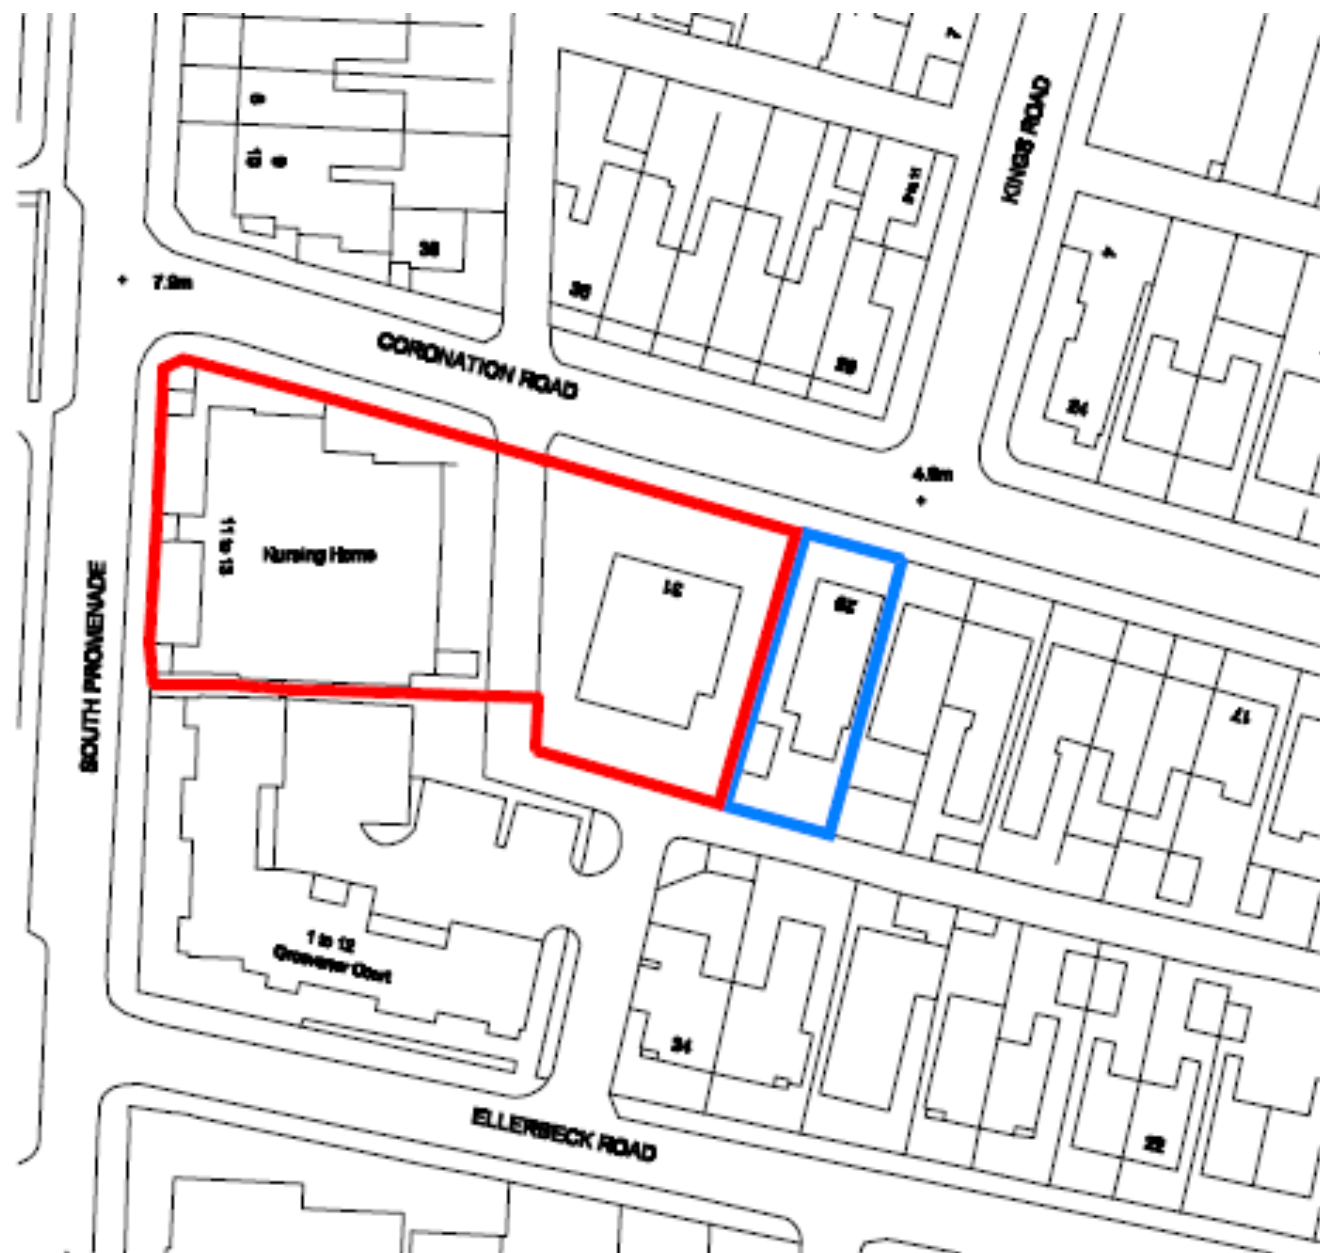








Proposed Site Plan

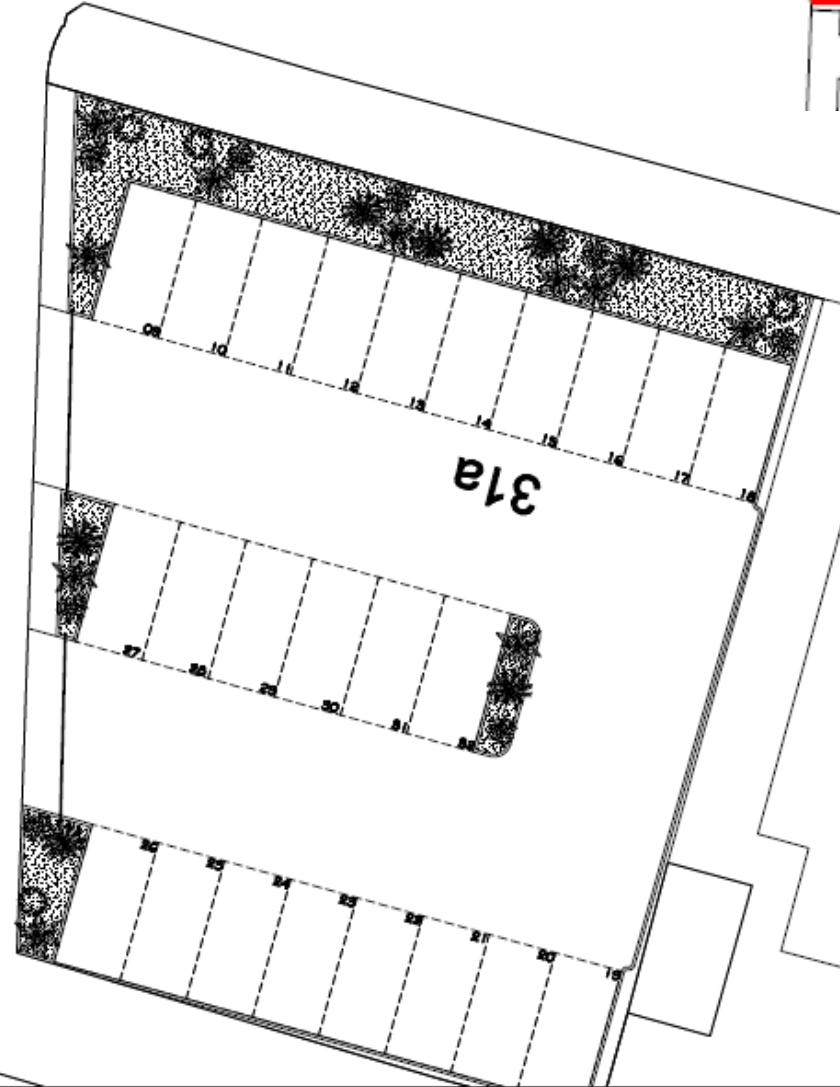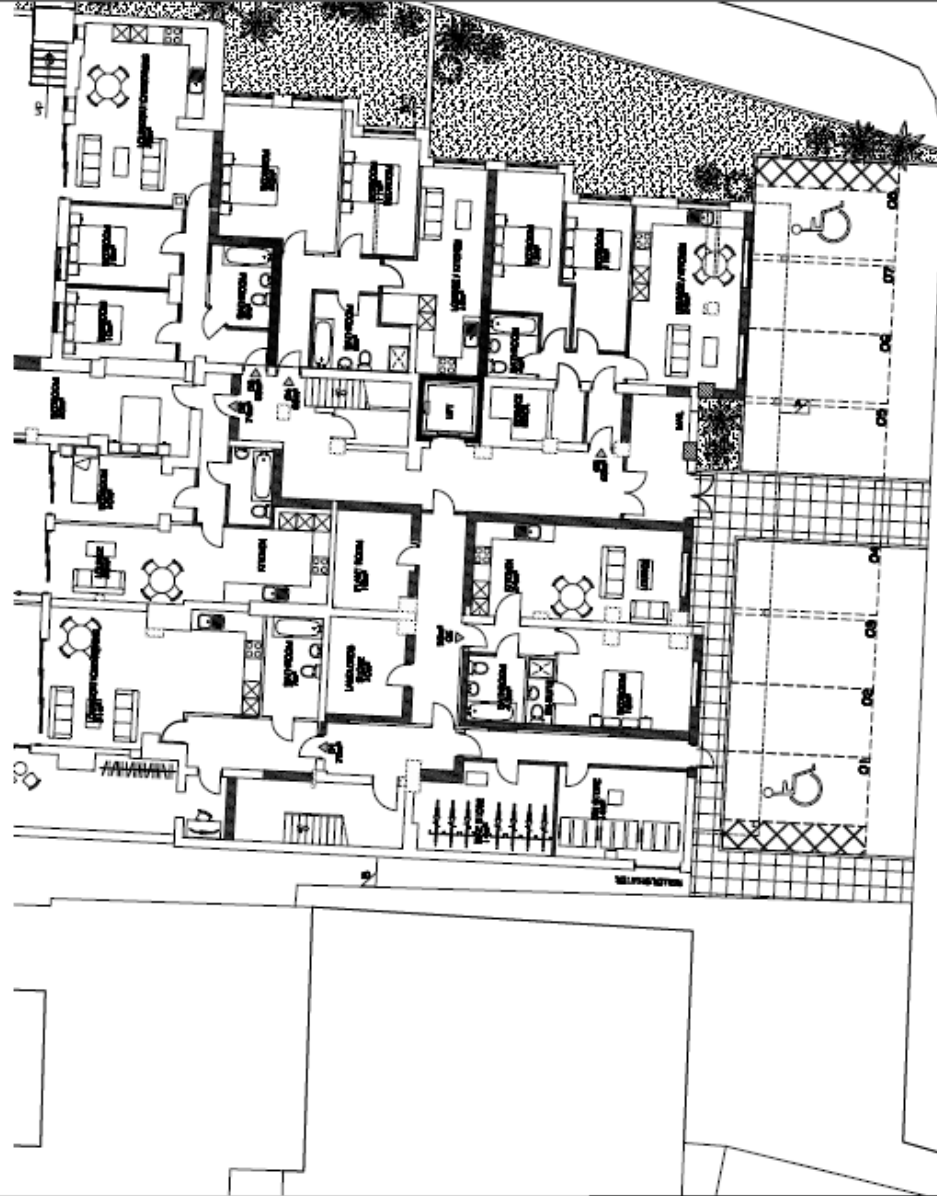

Proposed Elevations

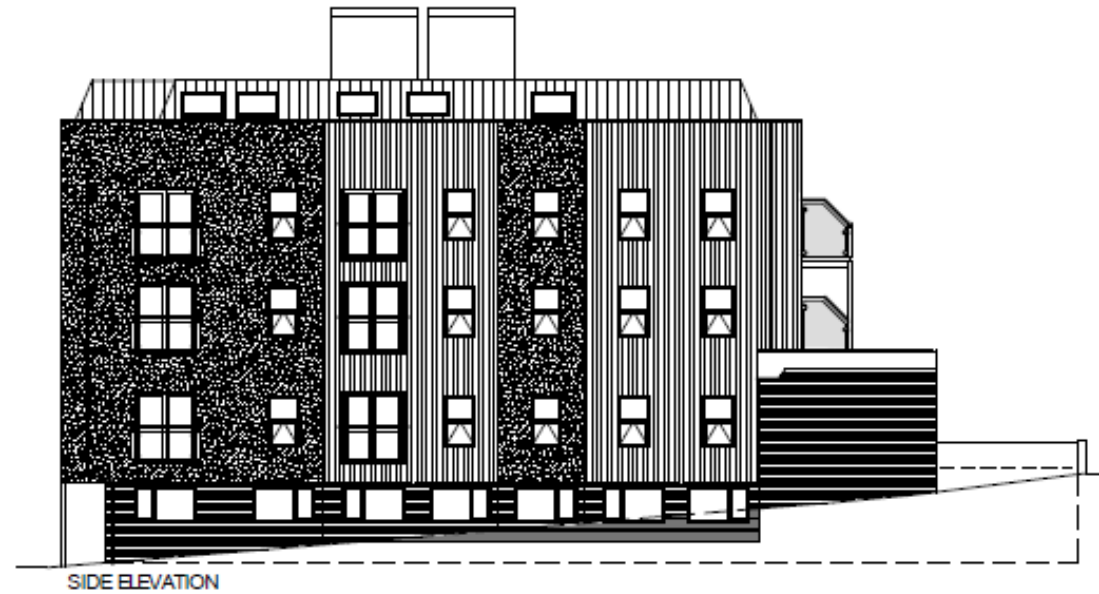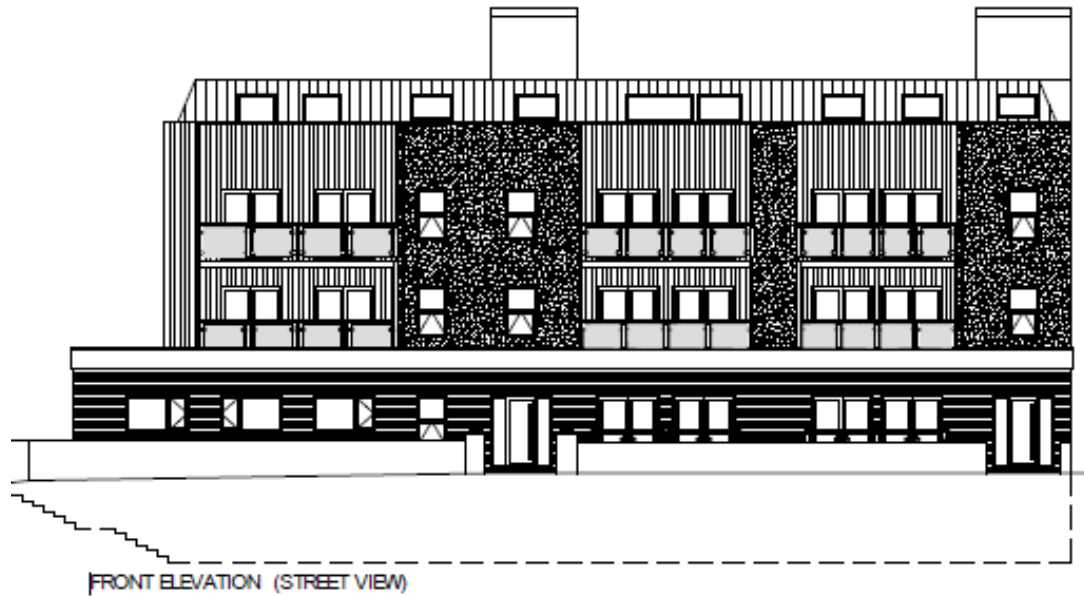

Proposed Elevations

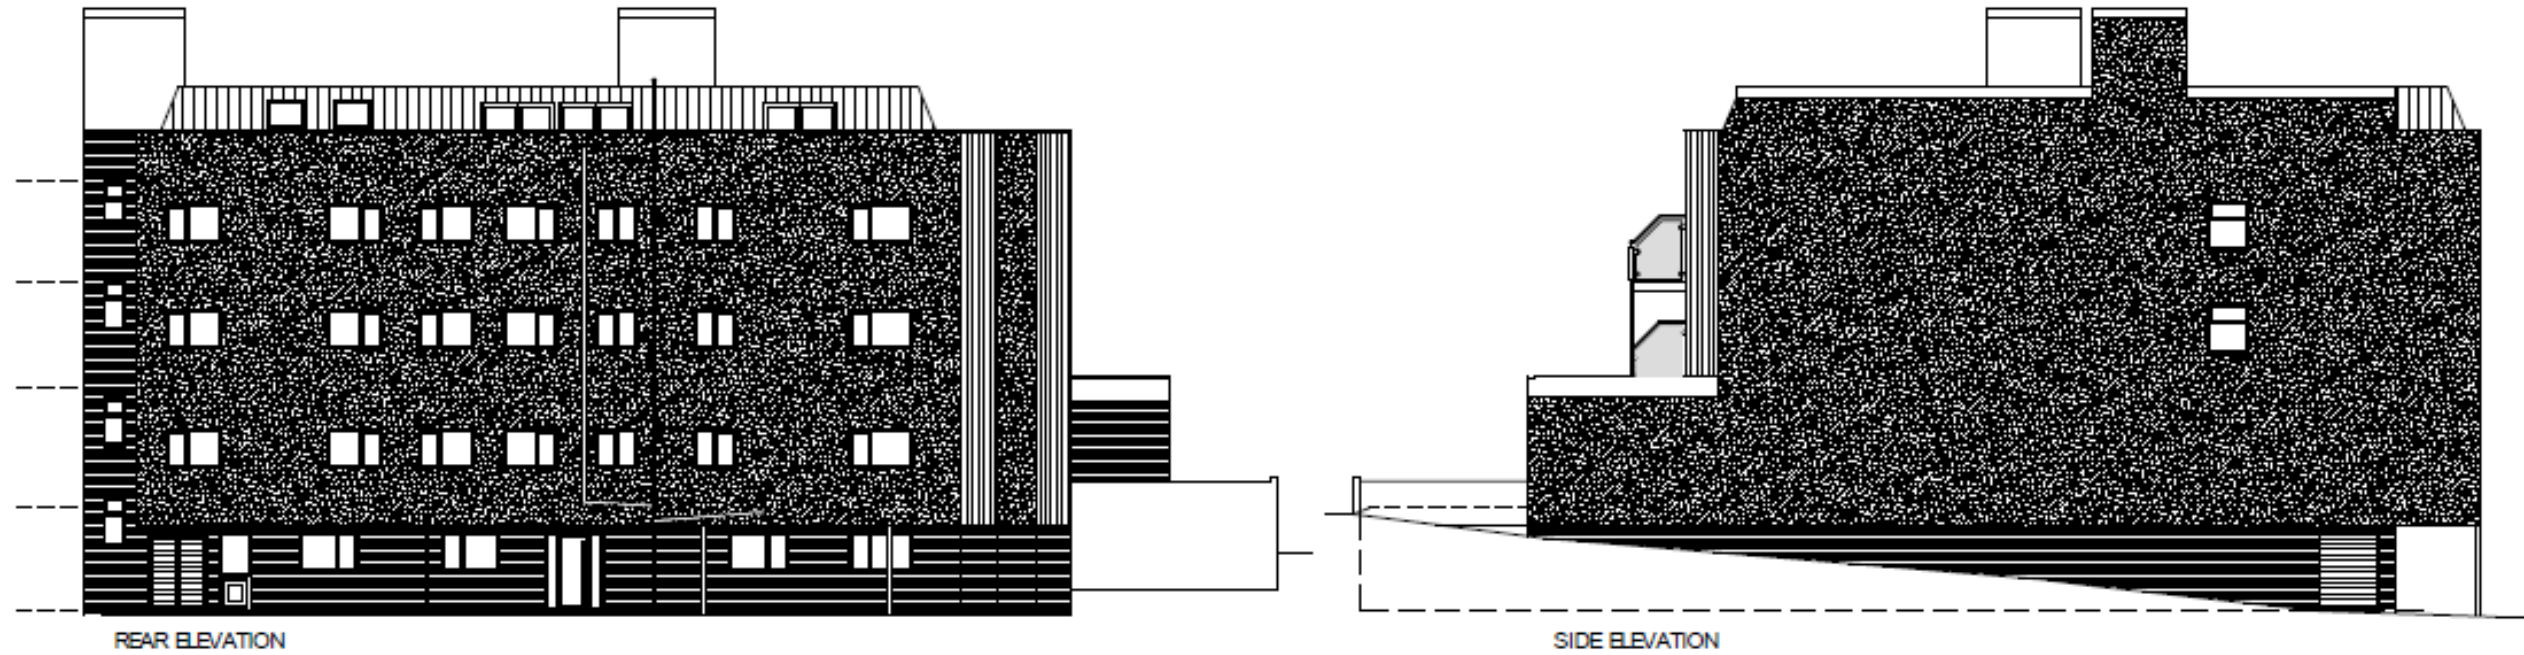


Item 2

21/00940/FUL

34 - 37 High Street

Garstang


Site Location Plan

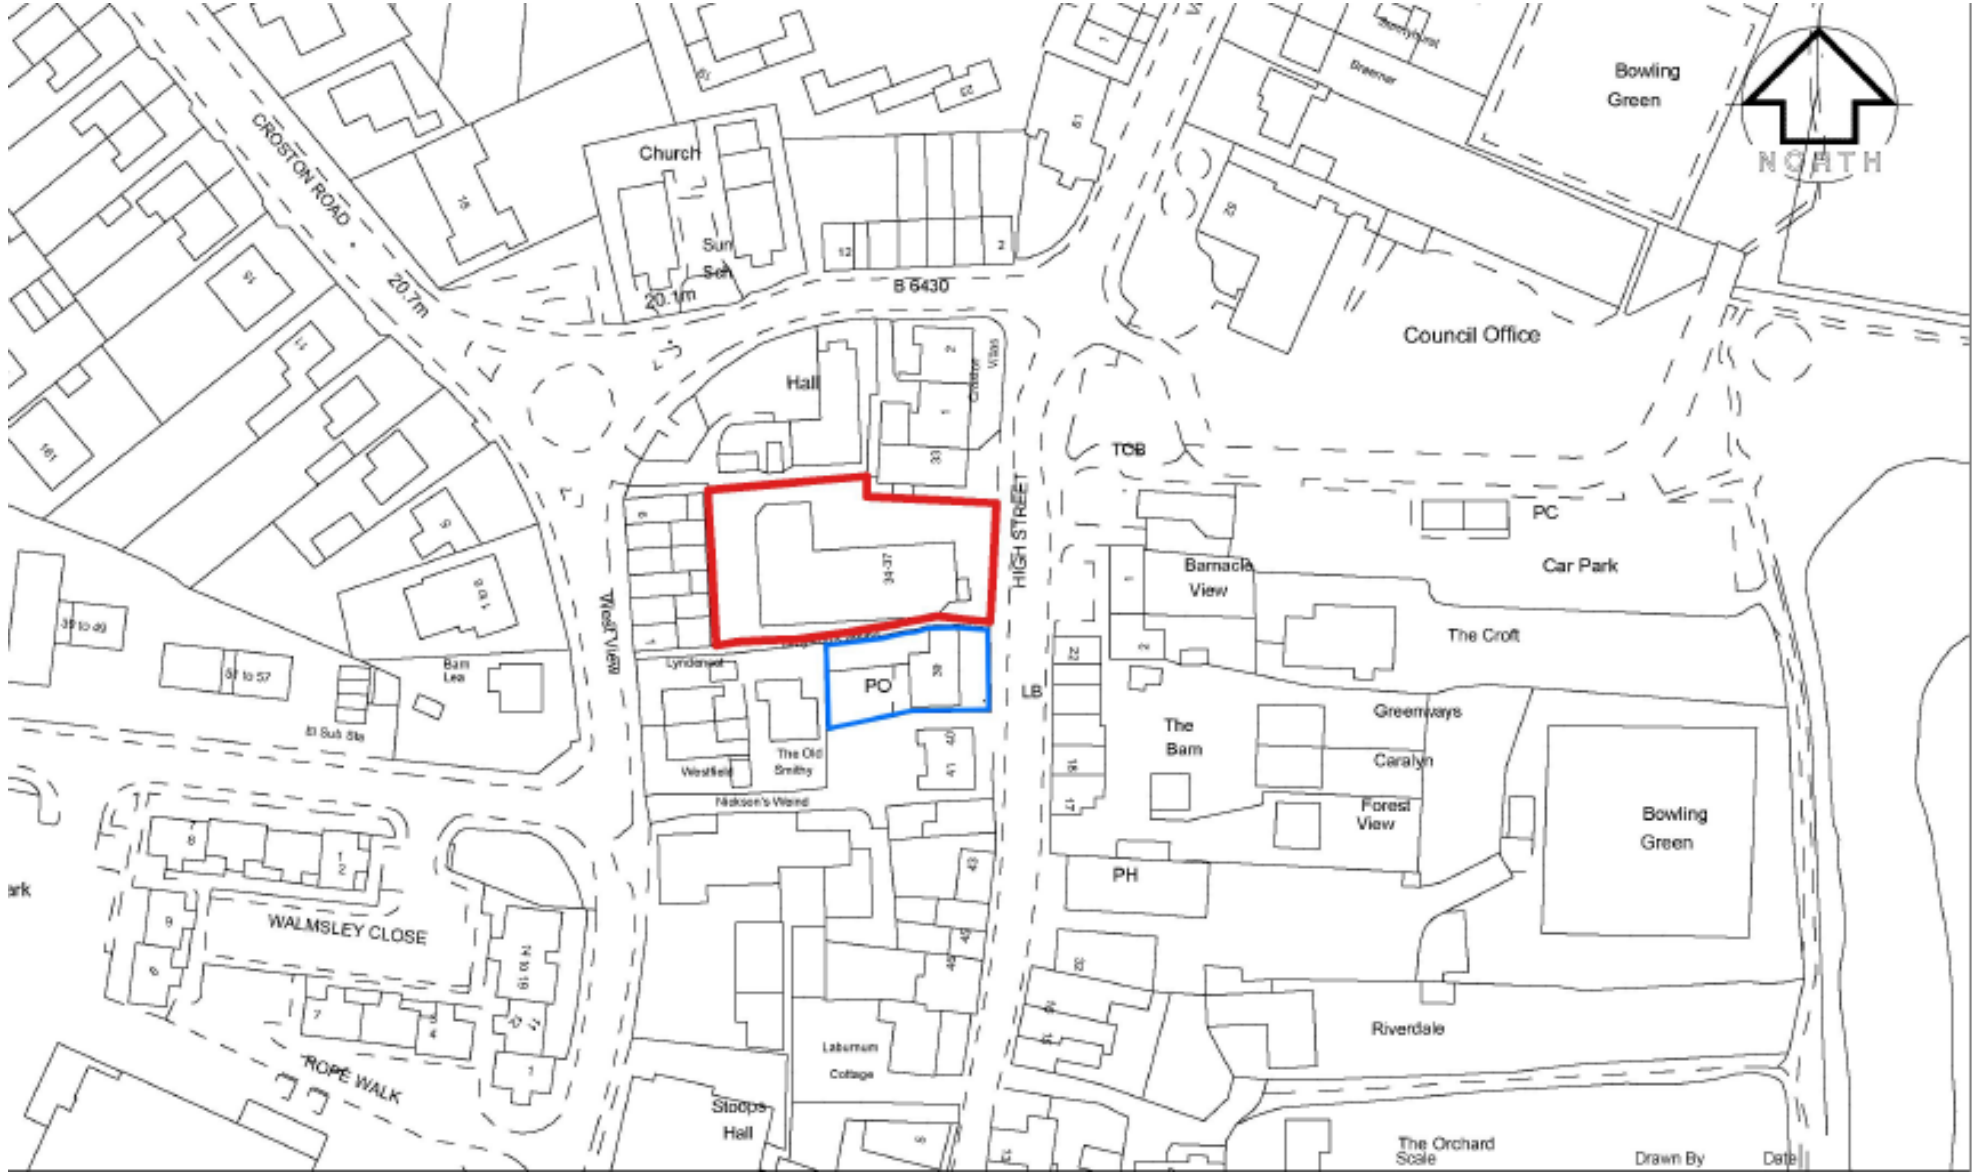


Existing Elevations



① east elevation
1:100

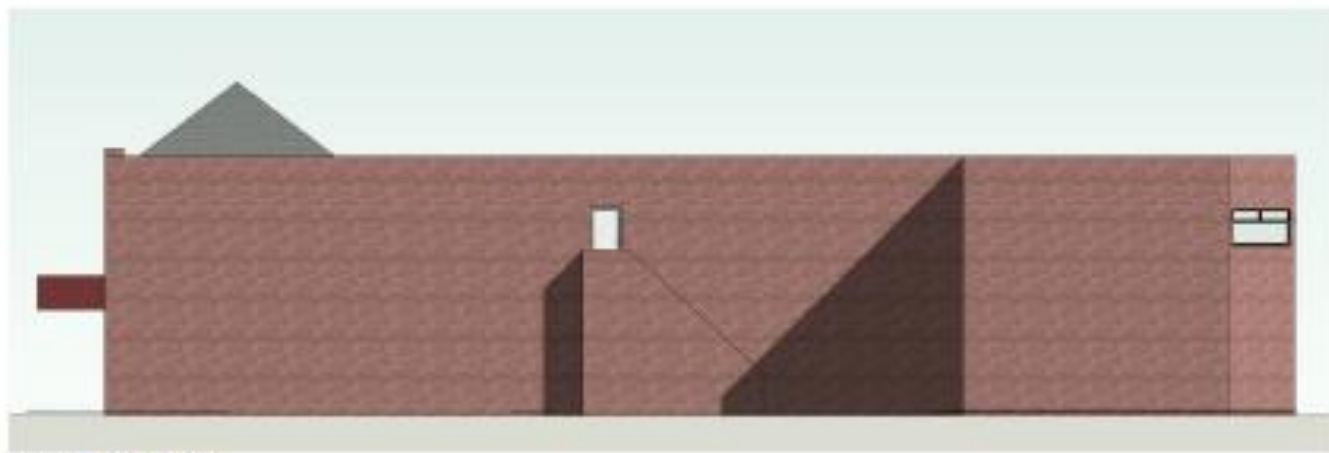

② north elevation
1:100

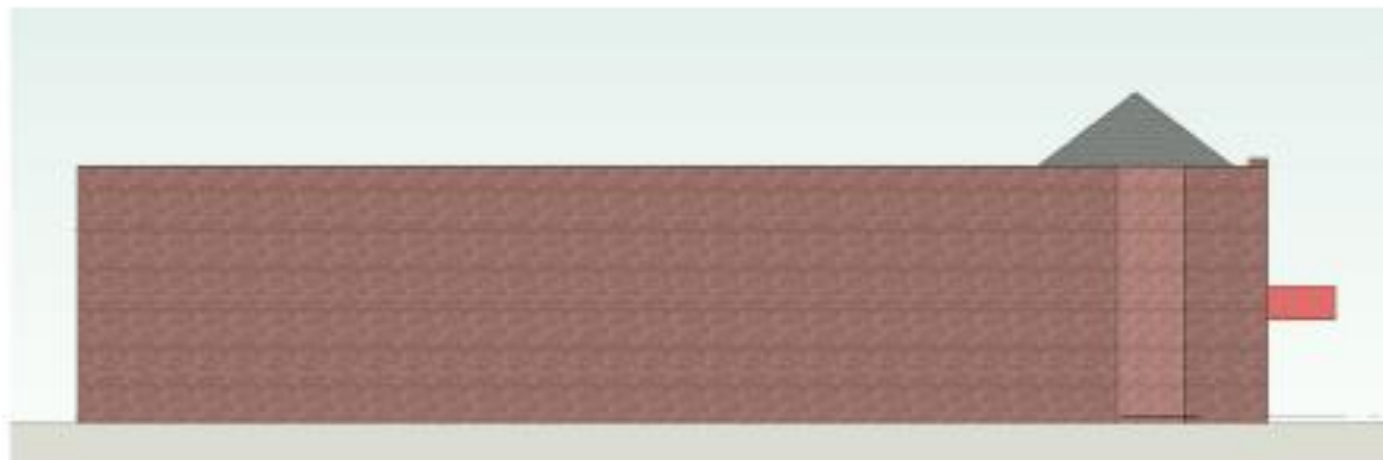

③ south elevation
1:100



④ west elevation
1:100

Proposed Elevations



1 East elevation
1 : 100



2 North elevation
1 : 100




3 South elevation
1 : 100





4 West elevation
1 : 100

Proposed Site Plan

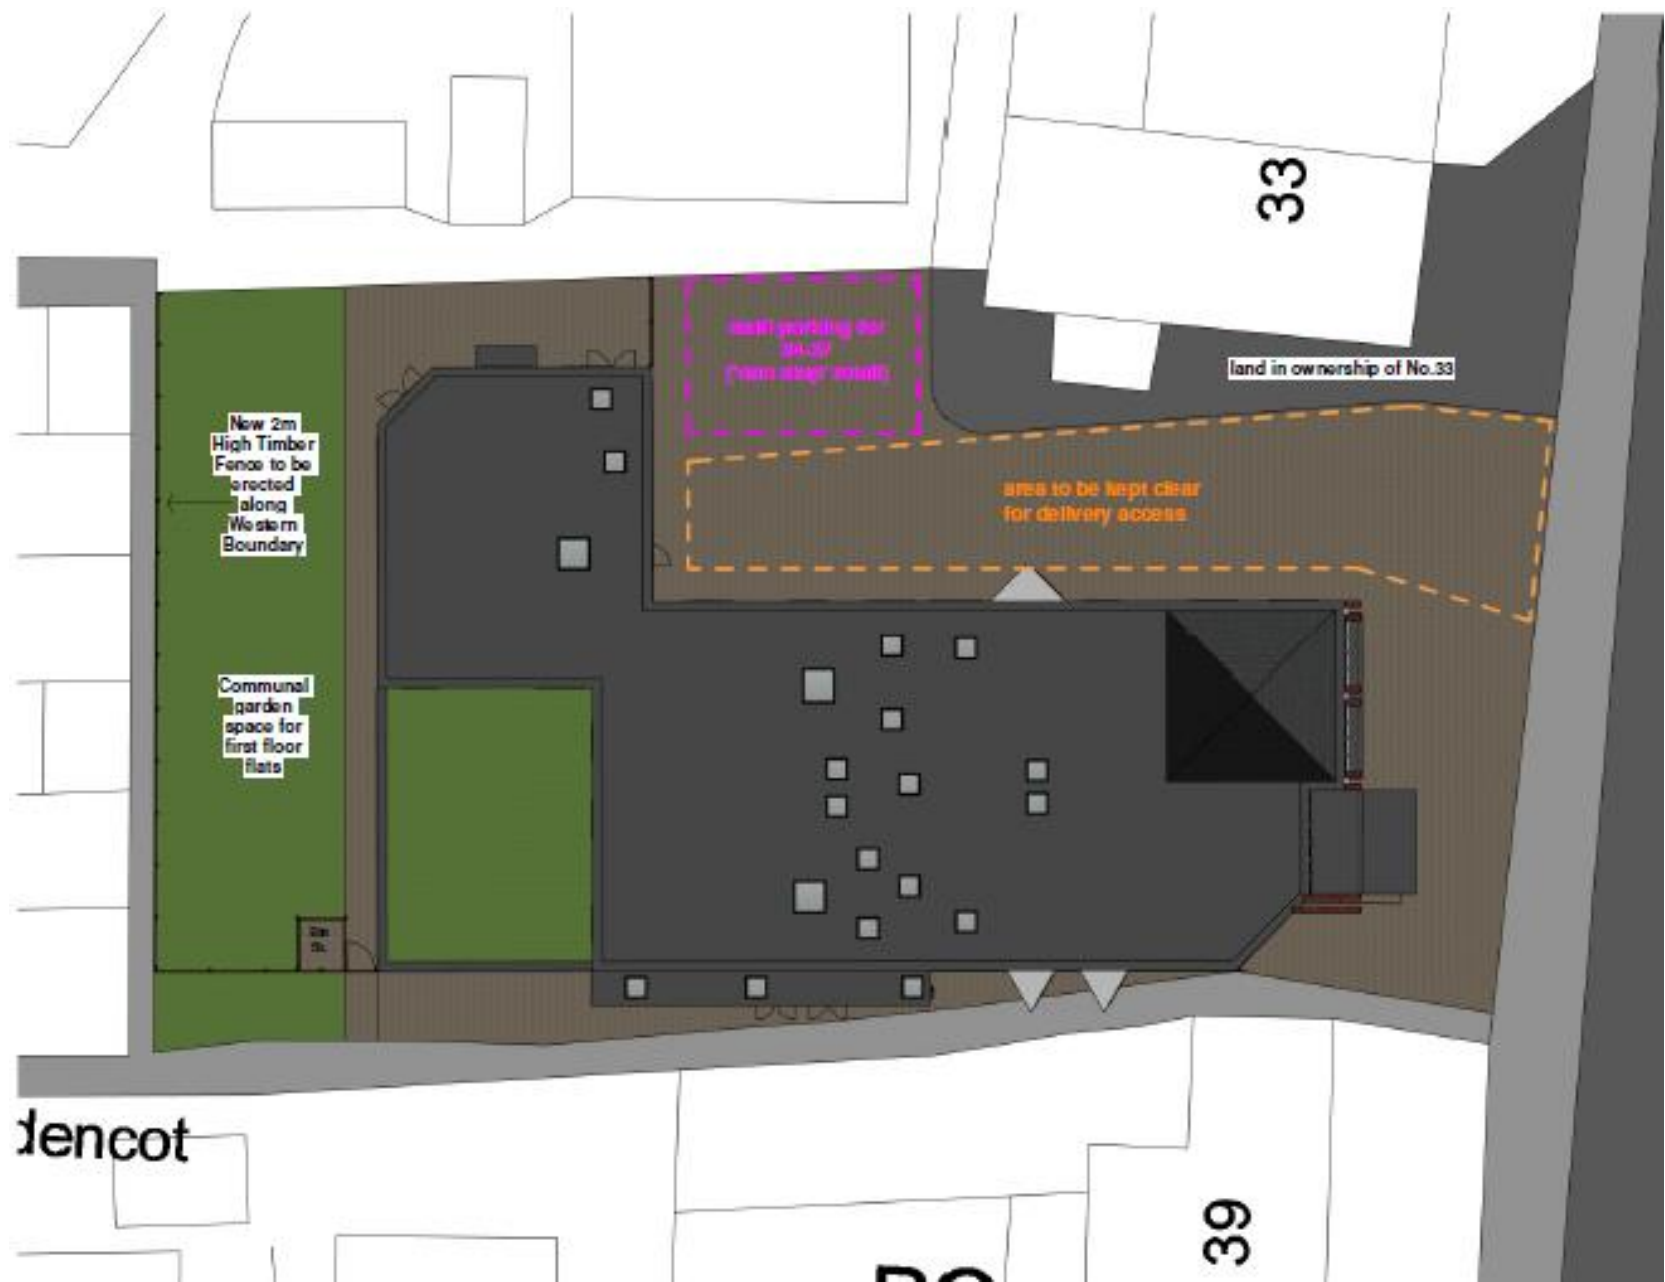

Proposed Floorplans

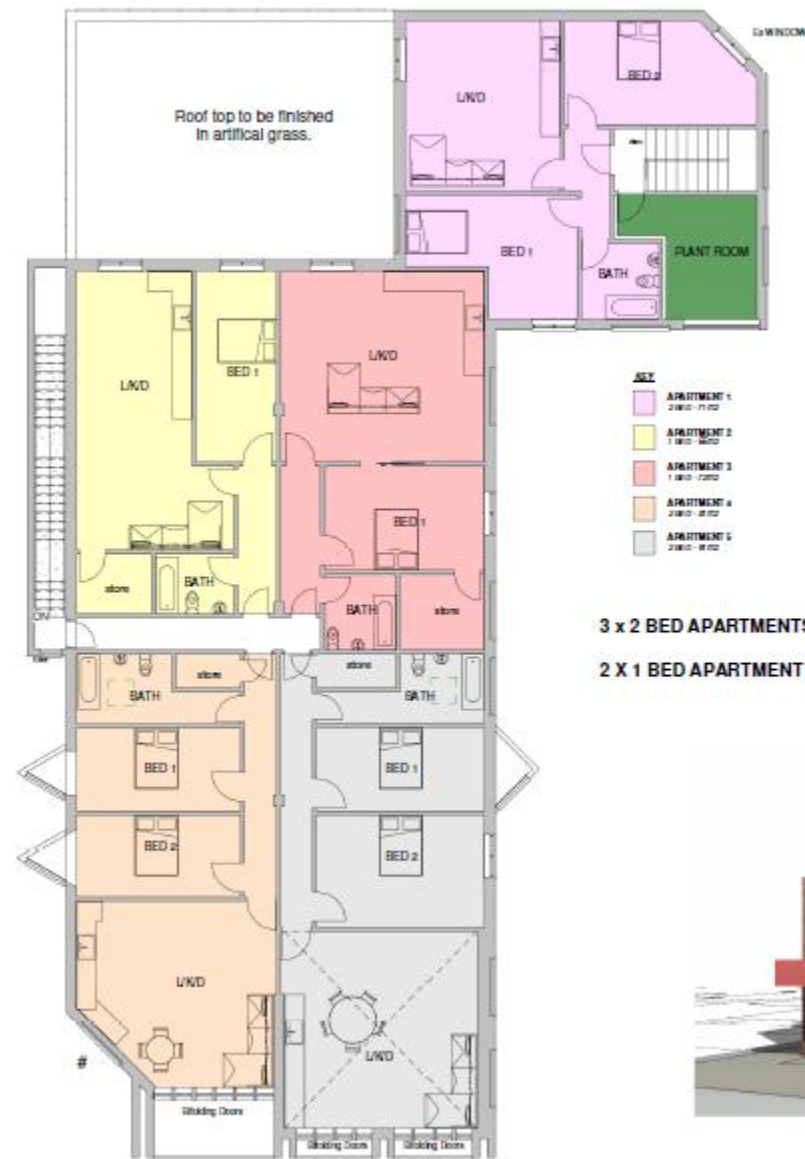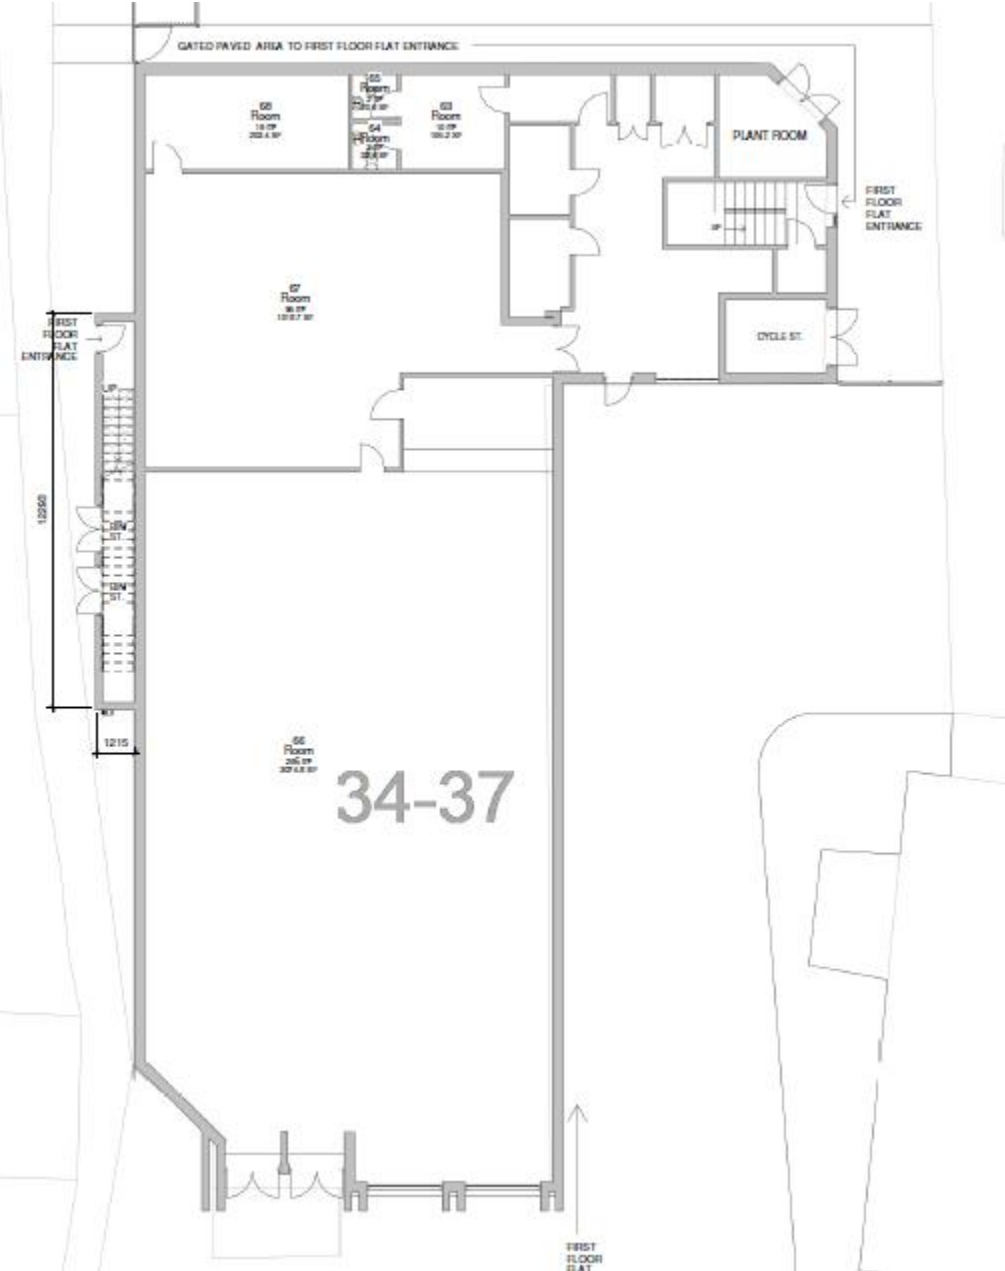

- KEY
- APARTMENT 1
2 BED - 71.00
 - APARTMENT 2
1 BED - 60.00
 - APARTMENT 3
1 BED - 72.00
 - APARTMENT 4
2 BED - 80.00
 - APARTMENT 5
2 BED - 80.00

3 x 2 BED APARTMENTS
2 x 1 BED APARTMENT



Properties to north and west of site



Properties to south of site



Item 2

21/00881/FUL

43 Hathaway Road
Fleetwood

Site Location Plan




Existing Balcony / Proposed Elevations



North East Elevation

North West Elevation

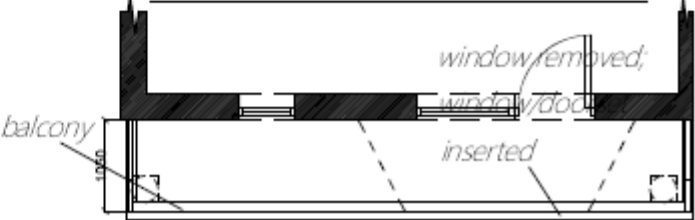

First Floor Plan