


# Planning Committee



23/00338/FULMAJ - Thornton International Association Football Club, Bourne

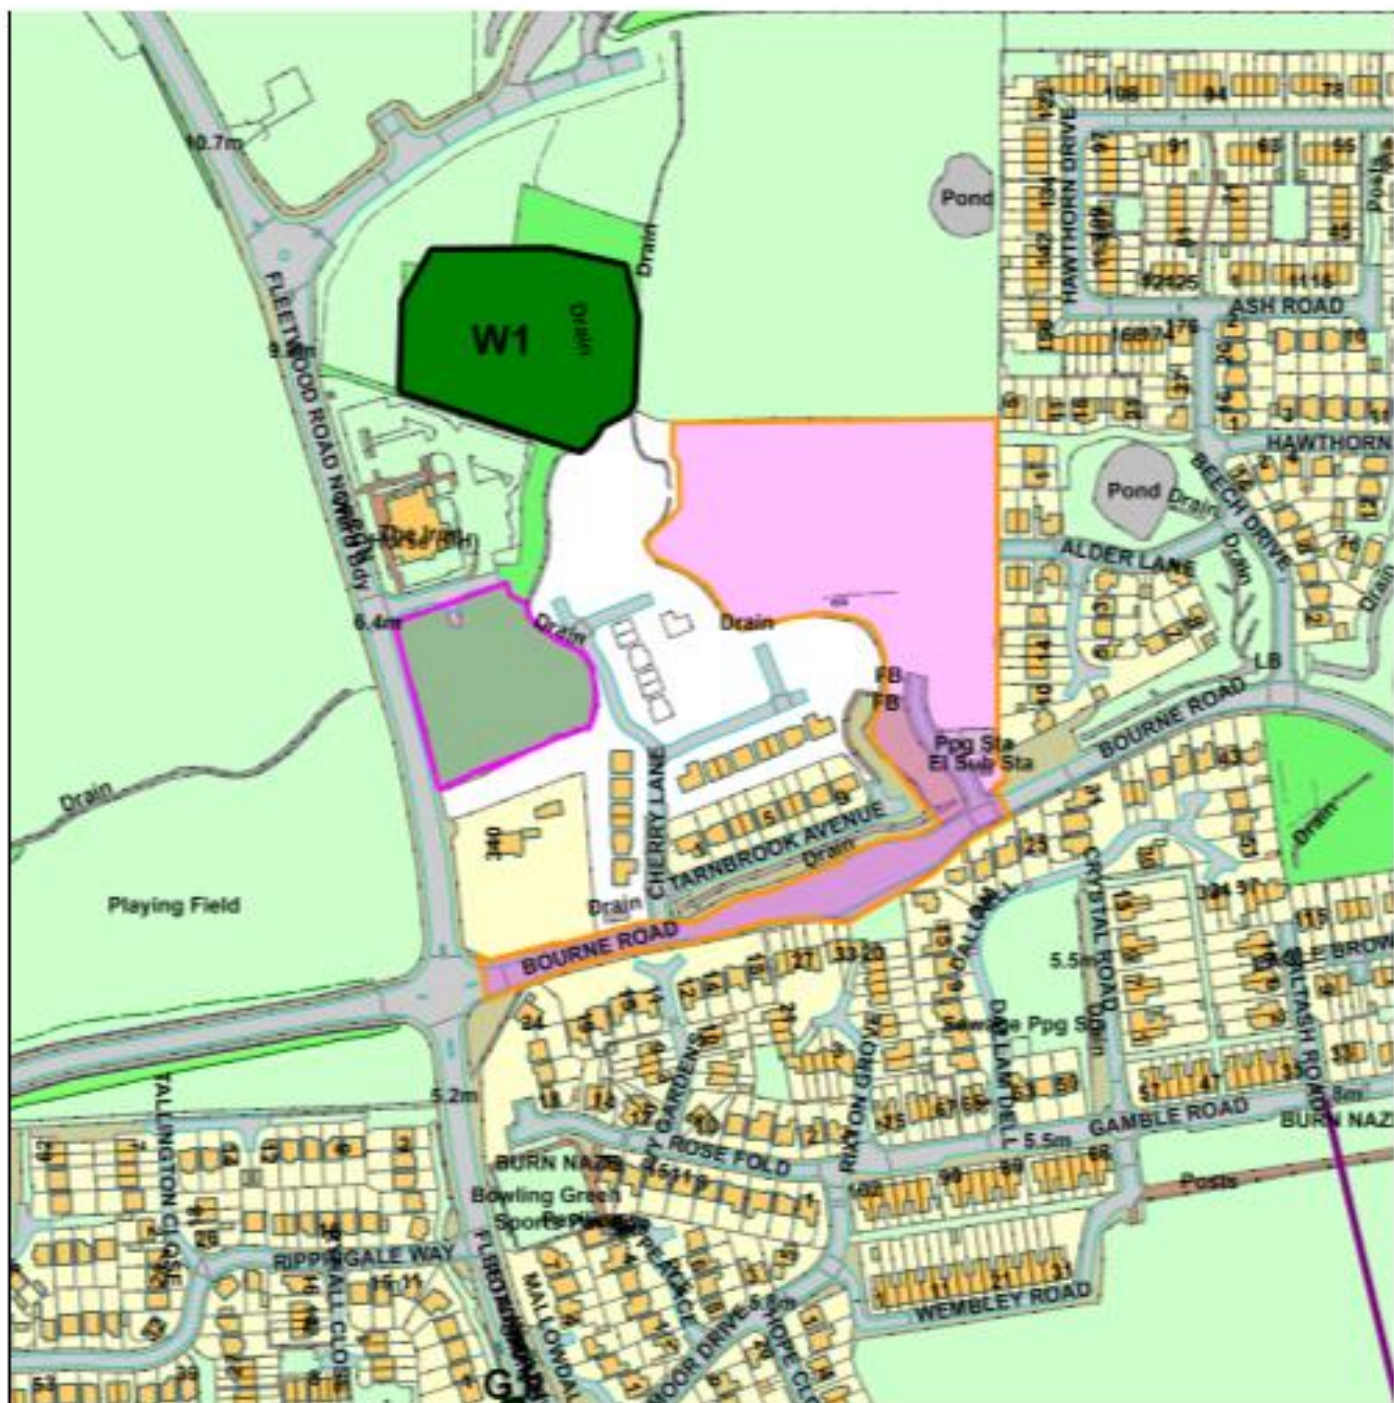

Scale : 1:3238

Reproduced from the Ordnance Survey map with the permission of the Controller of Her Majesty's Stationery Office © Crown Copyright 2012.

Unauthorized reproduction infringes Crown Copyright and may lead to prosecution or civil proceedings.

Organisation	Wyre Council
Department	Planning Department
Comments	Item 4
Date	22 August 2023
SLA Number	100018720