


18/00643/OUTMAJ

29-31 Coronation Road Thornton Cleveleys

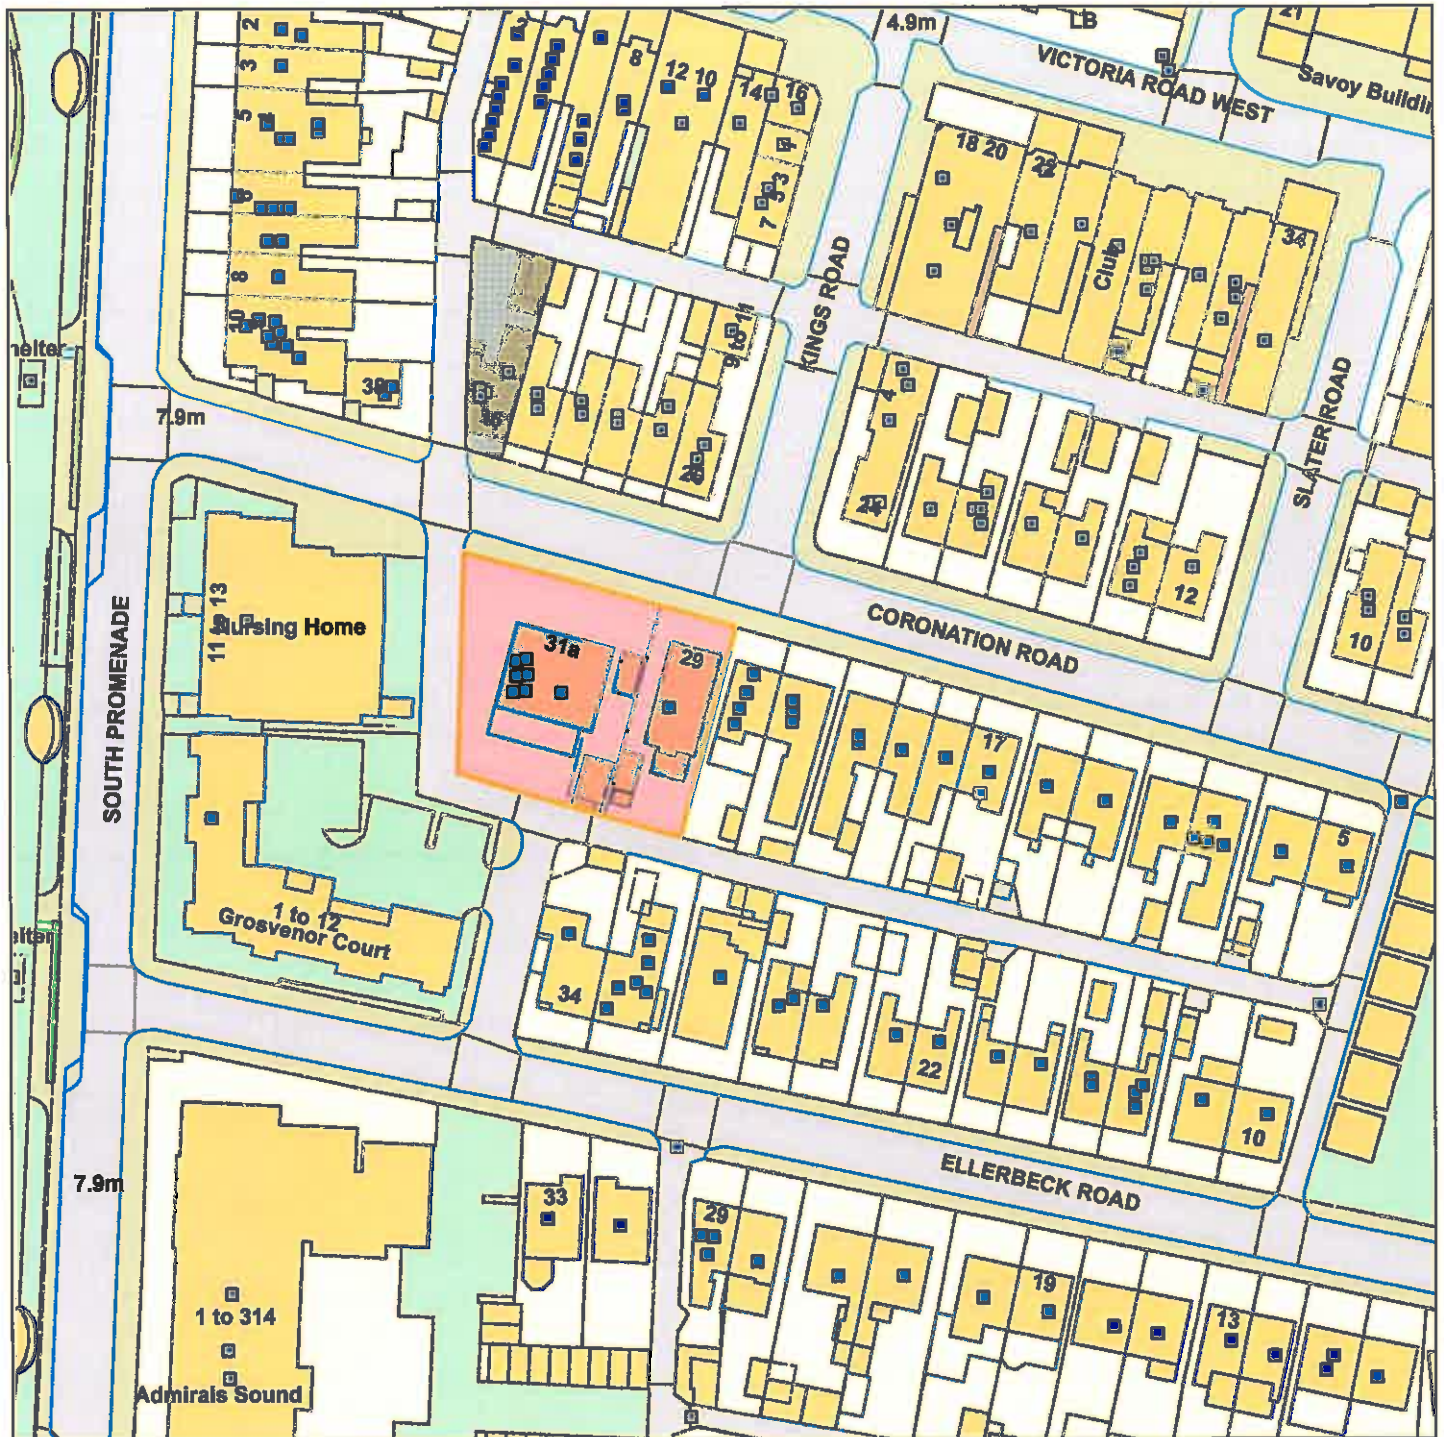

Scale : 1:1036

Reproduced from the Ordnance Survey map with the permission of the Controller of Her Majesty's Stationery Office © Crown Copyright 2012.

Unauthorised reproduction infringes Crown Copyright and may lead to prosecution or civil proceedings.

Organisation	Wyre Council
Department	Planning Department
Comments	Item 1
Date	20 November 2018
SLA Number	100018720