


# Planning Committee

## Torbant Lodge Brick House Lane Hambleton

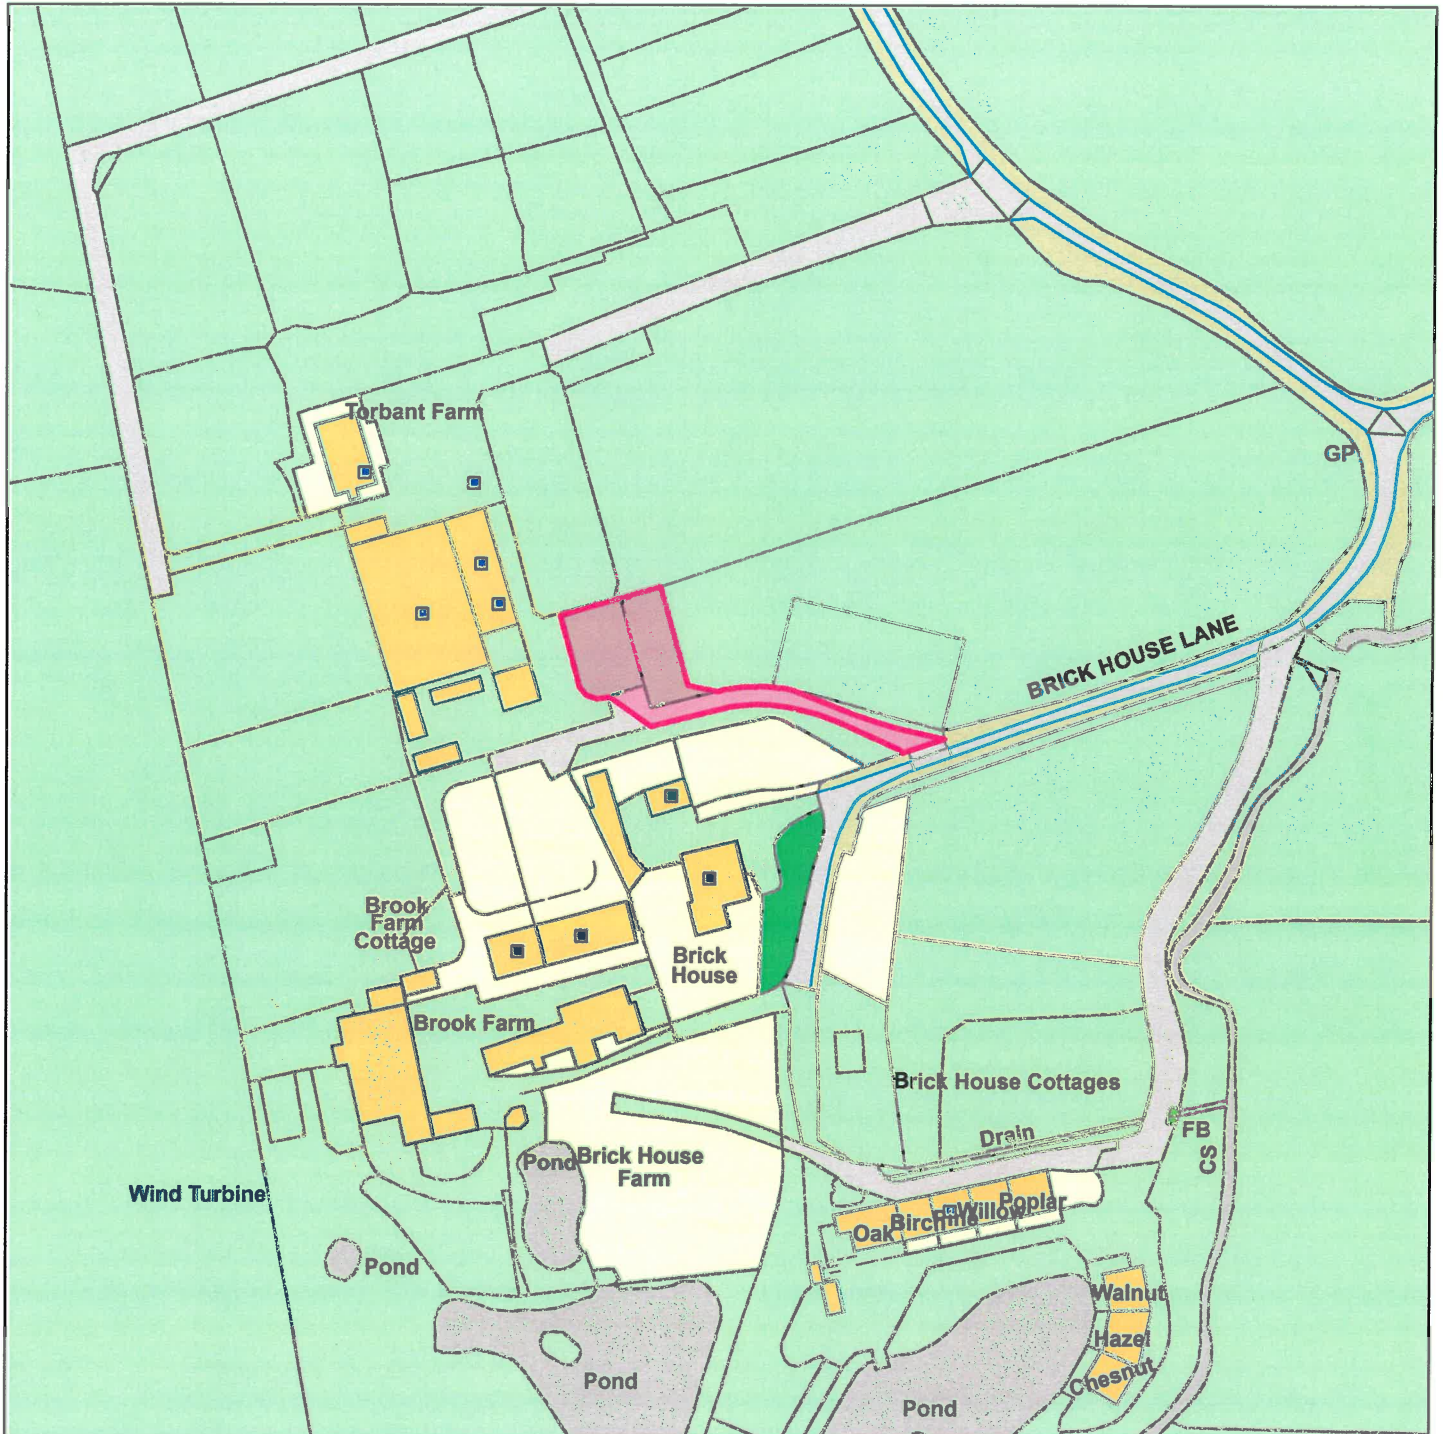

Scale : 1:1726

Reproduced from the Ordnance Survey map with the permission of the Controller of Her Majesty's Stationery Office © Crown Copyright 2012.

Unauthorised reproduction infringes Crown Copyright and may lead to prosecution or civil proceedings.

<b>Organisation</b>	Wyre Council
<b>Department</b>	Planning Department
<b>Comments</b>	Item 2
<b>Date</b>	21 January 2020
<b>SLA Number</b>	100018720